



BOUNDARY

BOUNDARY

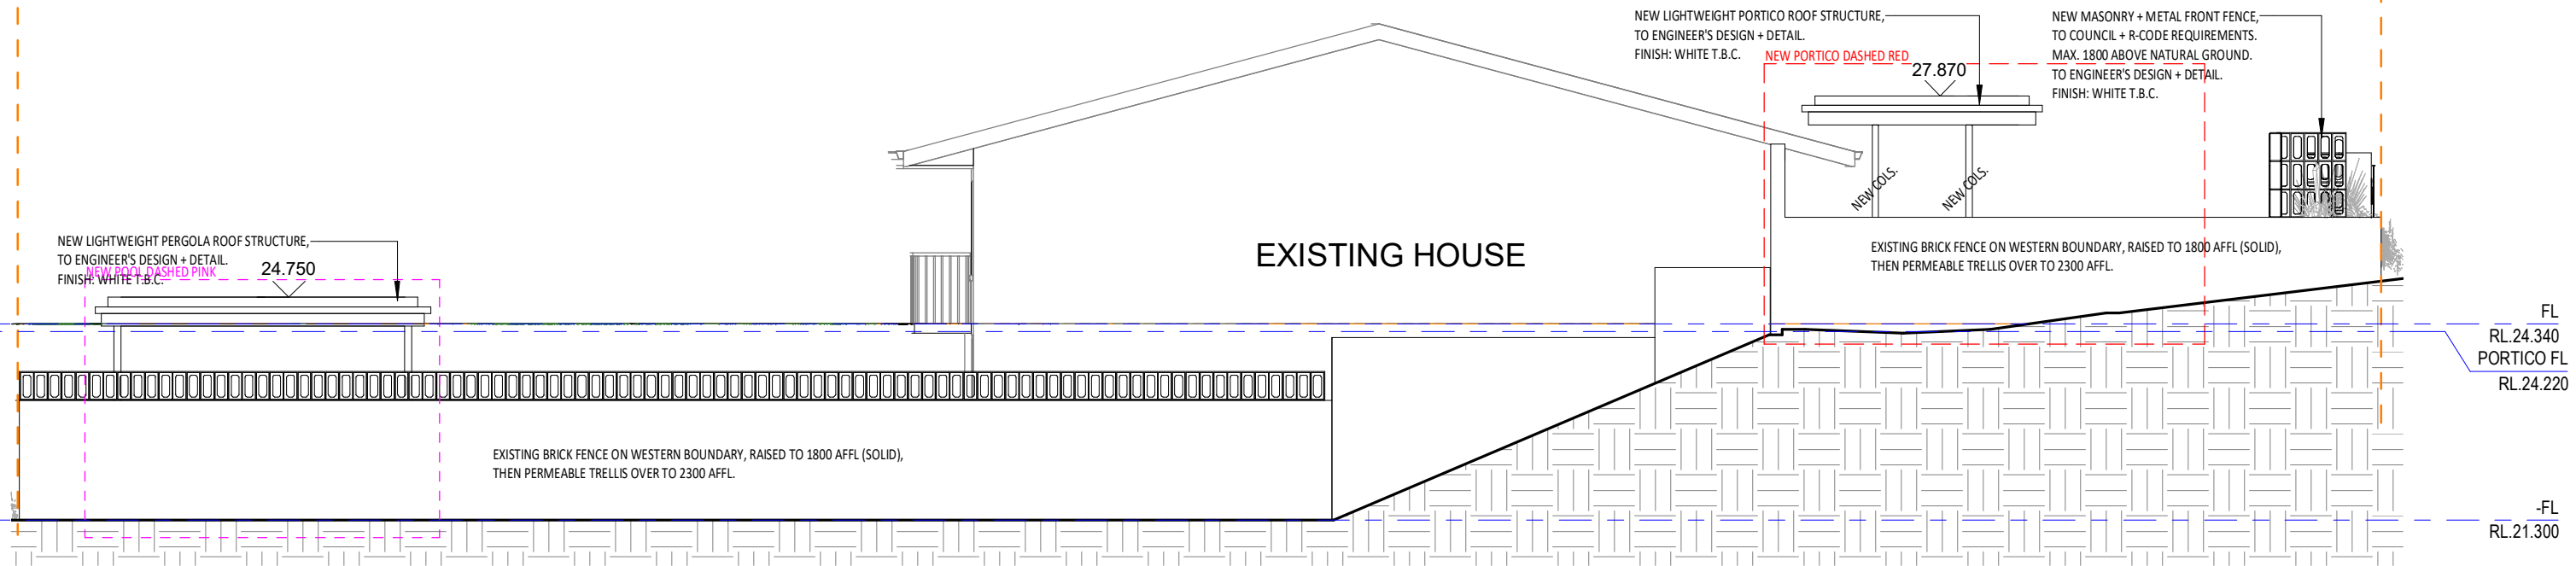

WEST ELEVATION

SCALE: 1 : 100

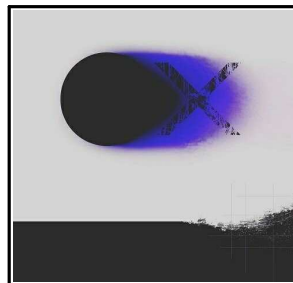

OX STUDIO
 1 GLYDE STREET,
 MOSMAN PARK, 6012
 WESTERN AUSTRALIA.
 T+61 (0)487 749 335
 E drew@oxstudio.com.au

CLIENT: Owner

A3 SHEET

Rev.	AMENDMENT	DATE

Project Name 52 Locke Cres, East Fremantle ELEVATION		
SCALE: 1 : 100	JOB / DRAWING No. 0001_AE02	REVISION <input type="text"/>
DRAWN: Author		