
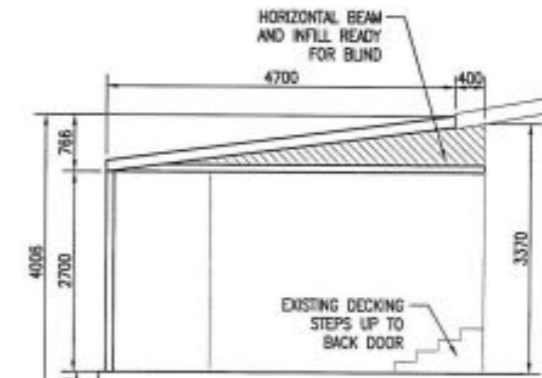
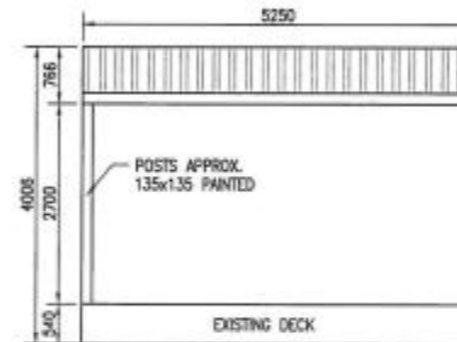


**SITE PLAN**  
Scale: 1:200

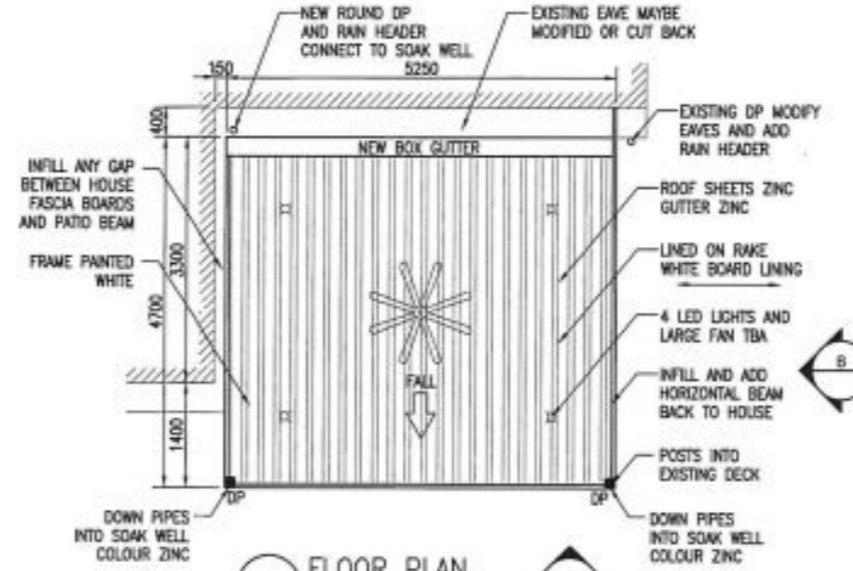

|         |              |   |
|---------|--------------|---|
| Job No. | Issue / Date | Client: Anneleyne and Cj                  |
| -       | 21/10/2024   | Address: 84 Sewell Street, East Fremantle |
| Sheet   |              | Phone: Mobile 1: Mobile 2:                |
| 1 of 1  |              |   |

## Patio Living

Softwoods Timberworks Pty LTD  
ACN: 078 530 848 trading as Patio Living  
Web: www.patioliving.com.au  
Email: info@patioliving.com.au

Drawn By  
Kim Dayrit

Branch:  
Perth

Phone No:  
9322 3777

Scale  
As Shown

A3