



GEORGE STREET

DUKE STREET

STIRLING HIGHWAY


EXISTING CROSSOVER

ON GRADE CAR PARK
17 CAR BAYS

303

Four Storey Building
Concrete Footing
Fl. 20.50m AHD

SITE PLAN

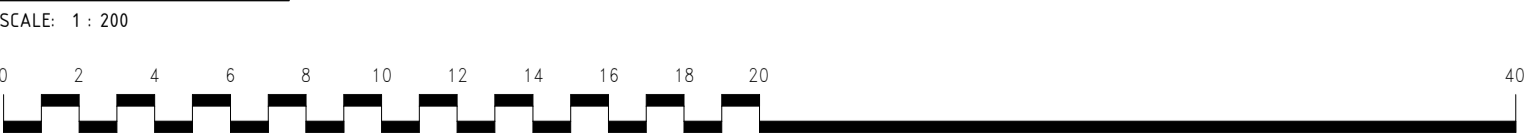

3	22.04.2024	DIMENSIONS ADDED
2	18.04.2024	CHANGES PER TRAFFIC TECH NOTE
1	26.02.2024	ISSUED FOR PRELIMINARY
REV	DATE	ISSUE

EKAM
Architecture
+61 8 12 390 128
info@ekamarchitecture.com.au
CLIENT
SARACEN PROPERTIES

PROJECT
PROPOSED PARKING LAYOUT
ROYAL GEORGE HOTEL
34 DUKE ST, EAST FREMANTLE

TITLE
SITE PLAN
PROJECT NO 1046
SCALE 1:200 @A1
DATE FEB 2024
DRAWING NO
A201



REV 3