



REVISION 'A' - 16.11.2023
SOUTH WING FFL RAISED BY 343MM

REVISION 'B' - 05.01.2024
HEIGHT OF W19 INCREASED


REVISION 'C' - 30.07.2024
ALFRESCO NORTH ELEVATION ADDED.
ELEVATIONS UPDATED TO SHOW
NEW ALFRESCO.
EXISTING BRICK BOUNDARY WALL
TO EAST SHOWN.

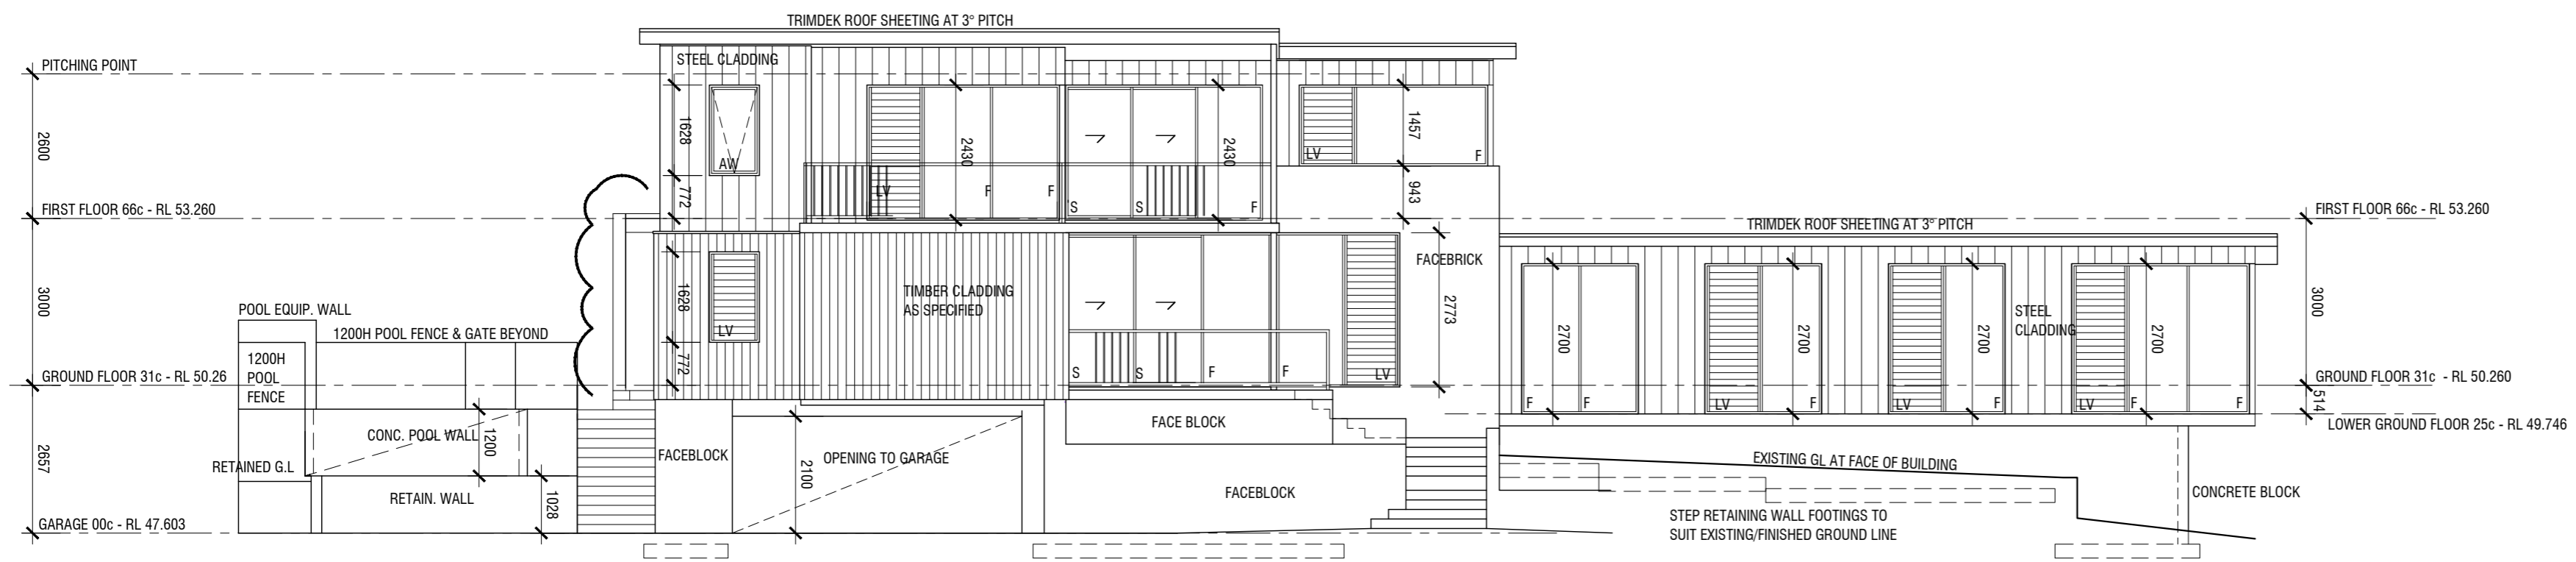


WEST ELEVATION
SCALE 1:100

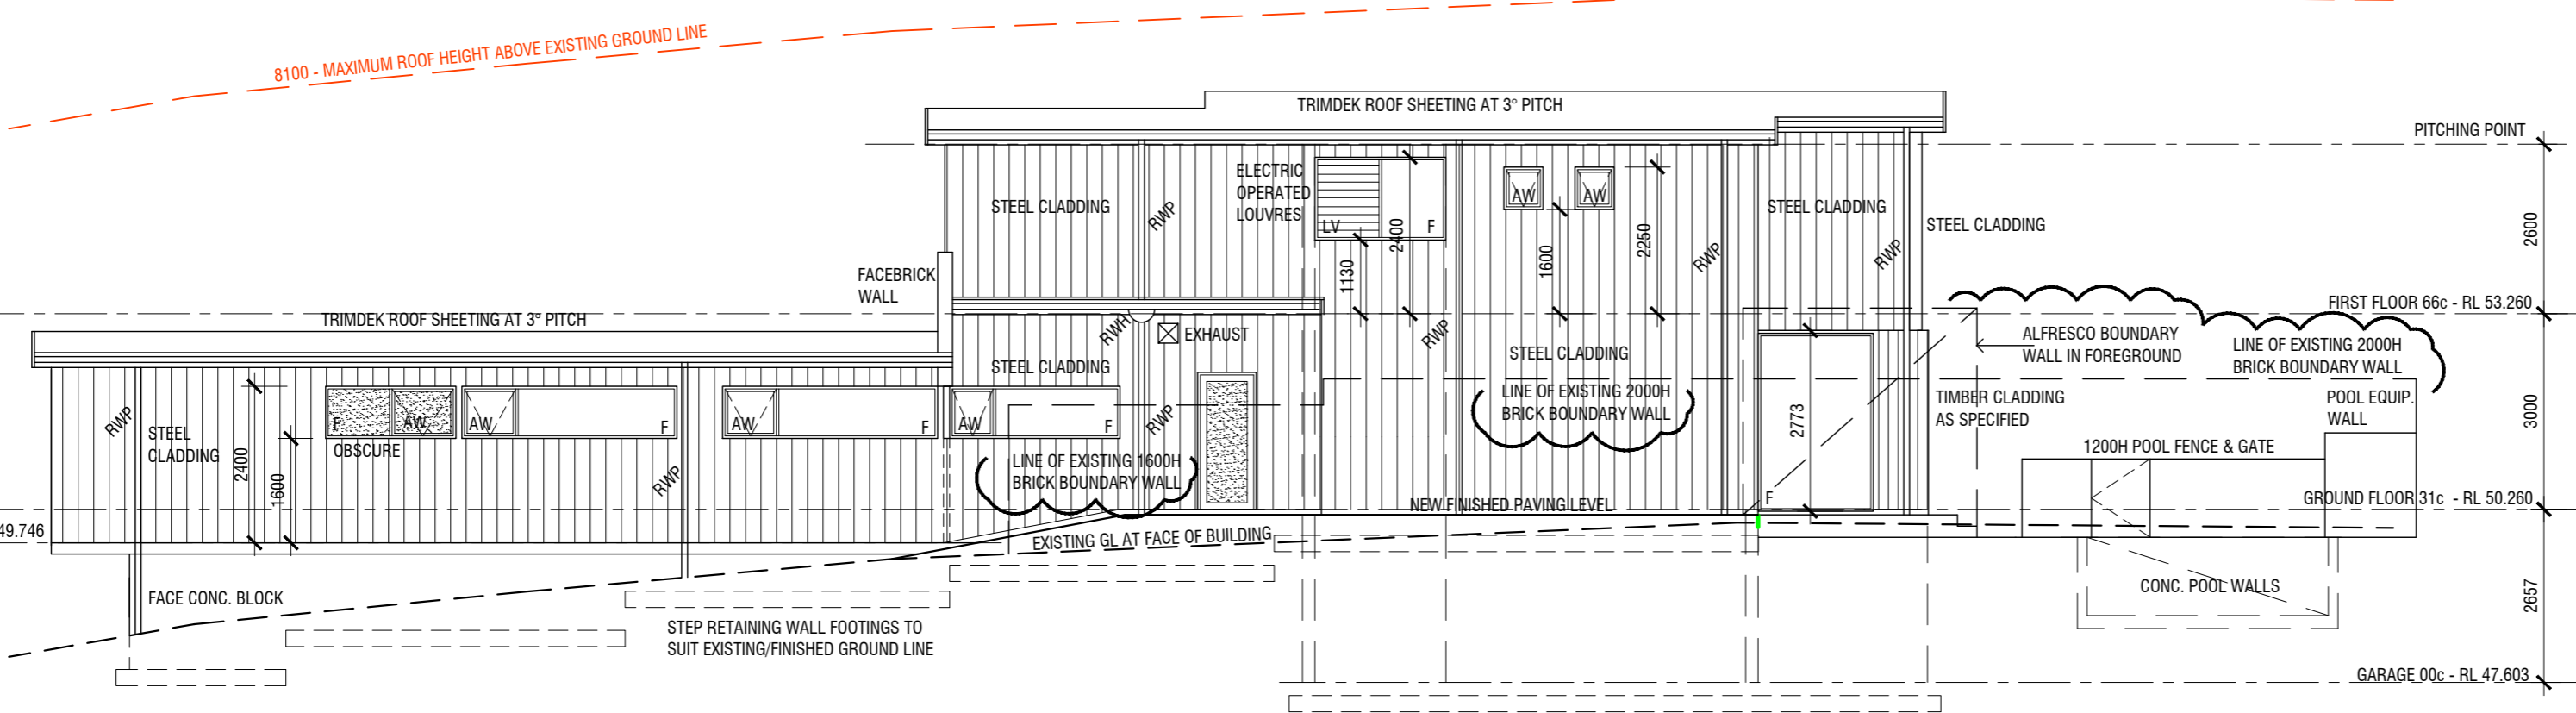


EAST ELEVATION
SCALE 1:100

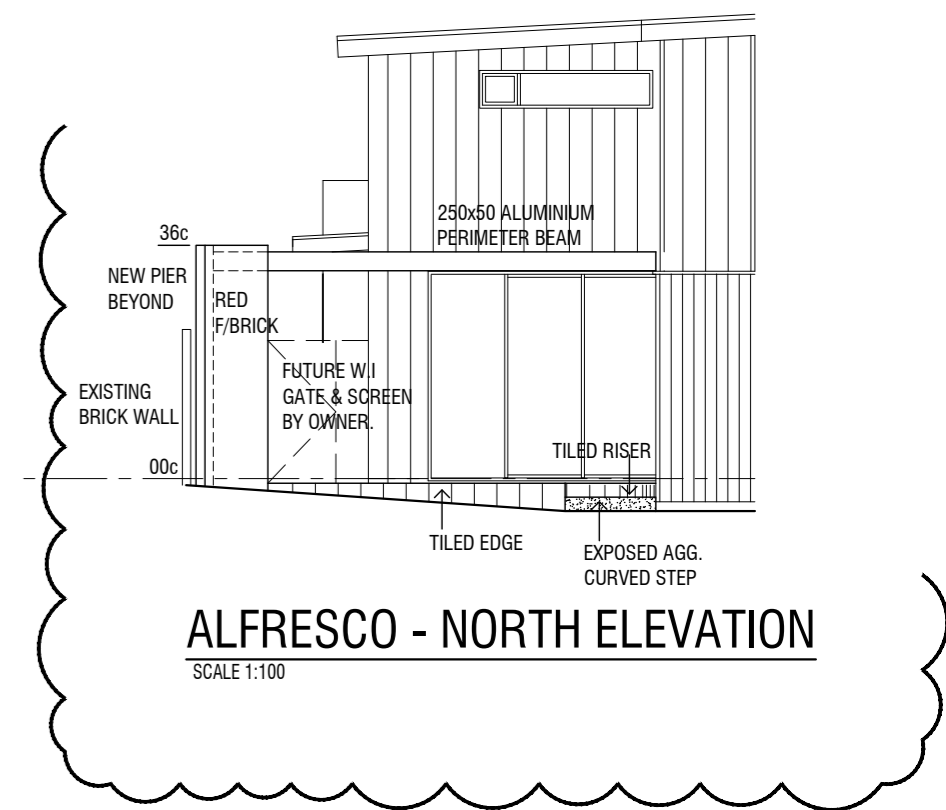

ALFRESCO - NORTH ELEVATION
SCALE 1:100

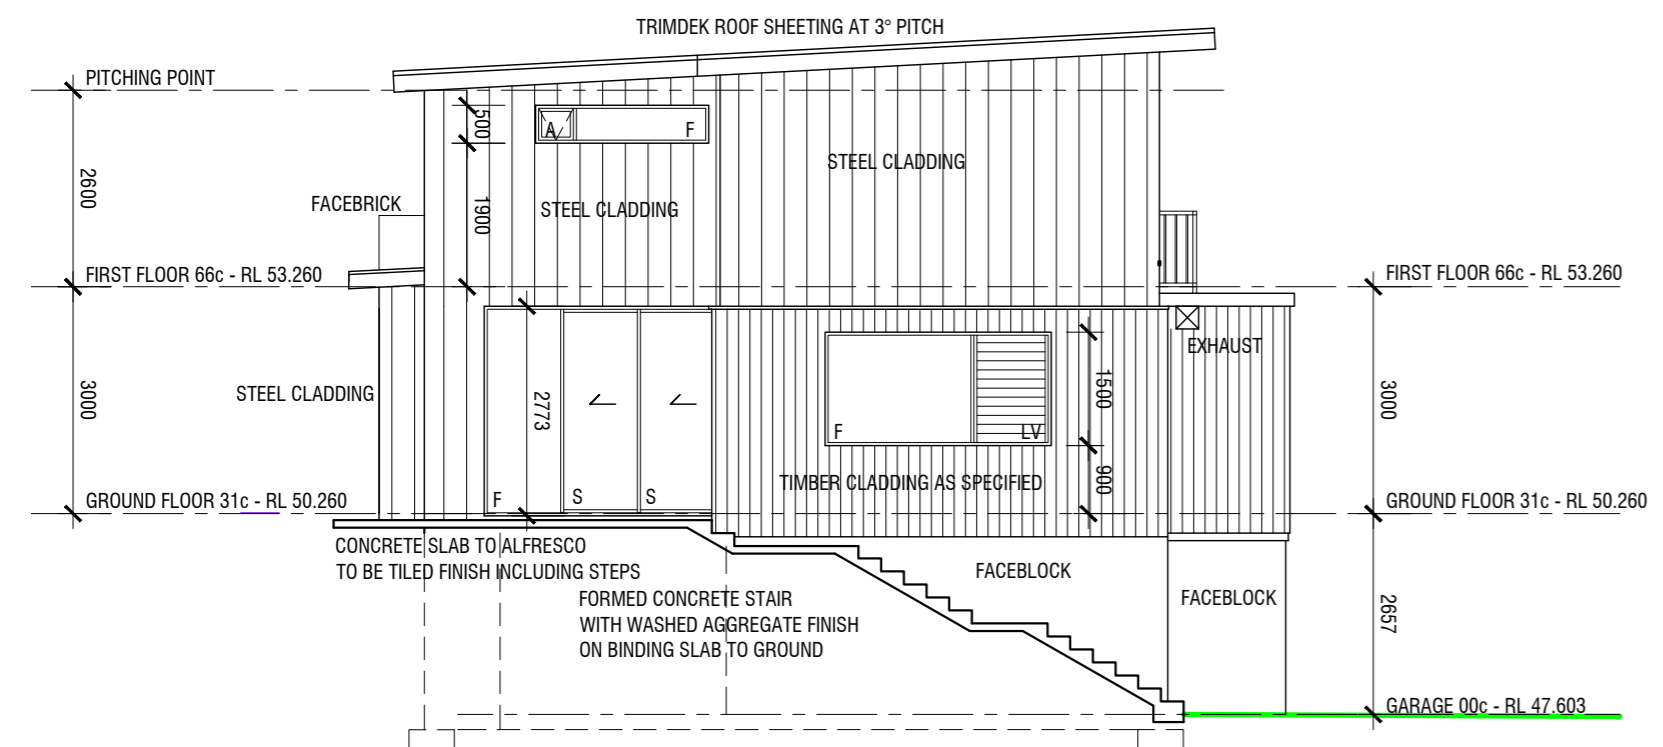


NORTH ELEVATION
SCALE 1:100

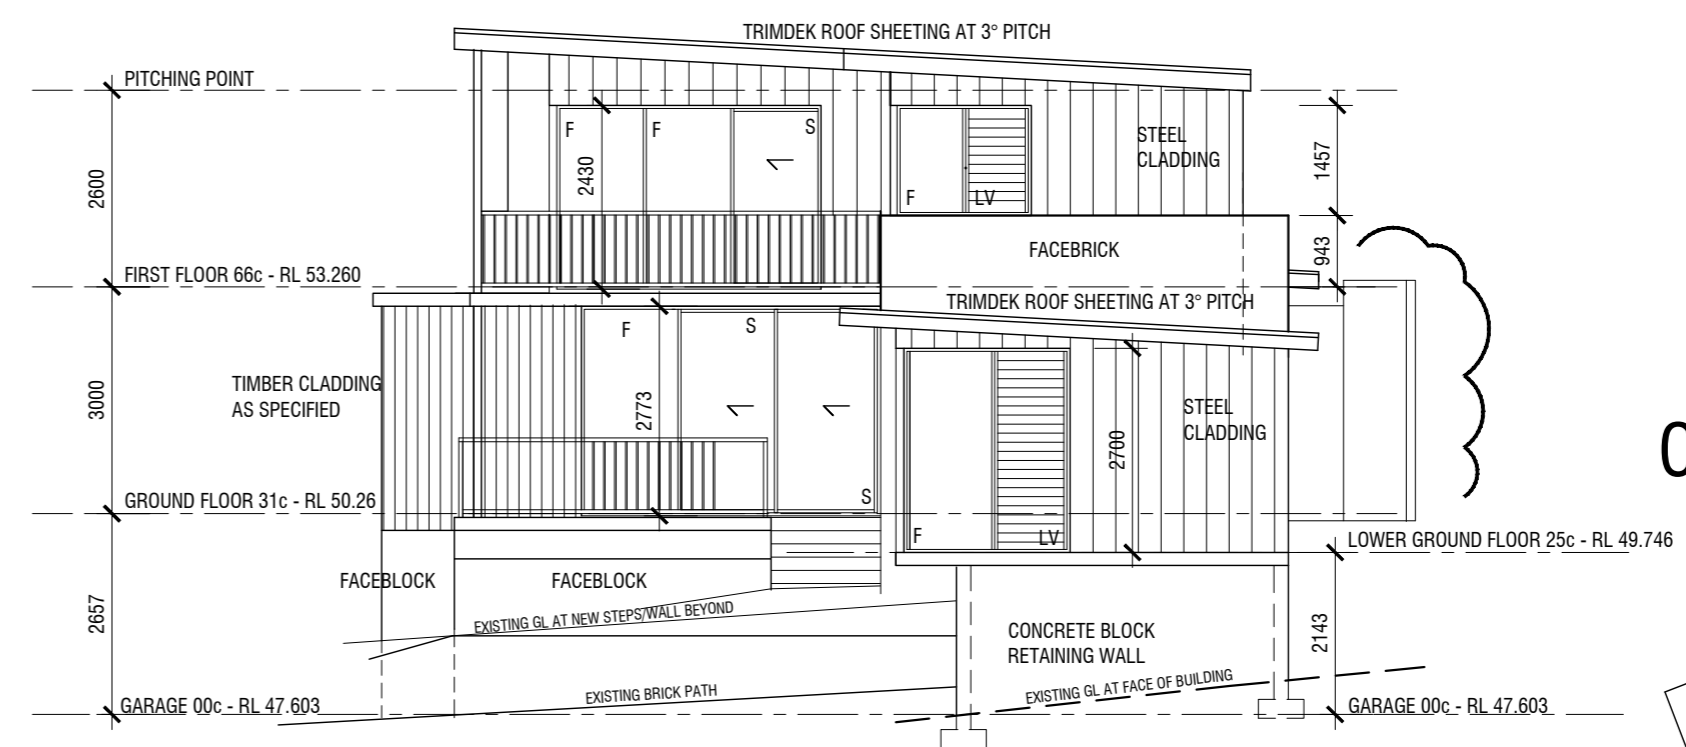

SOUTH ELEVATION
SCALE 1:100

WD 7C OF 16

CONSTRUCTION ISSUE

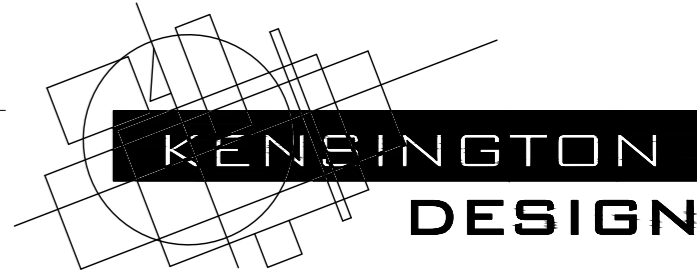

ZOITI HOUSE

24 May Street, East Fremantle WA 6168
Phone: 9438 3288 Fax: 9438 3299
E-mail: kd@kensingtondesign.com.au

Date: SEPTEMBER 12, 2023 Job: 28 PIER STREET EAST FREMANTLE