

RevID	Change Name	Date

NORF DESIGN
0433802828
aaron@norf.com.au

PROJECT:
DALGETY CARPORT

CLIENT:
SHELLEY DAVIES

SURVEY PLAN
SCALE:


ADDRESS:
14 DALGETY STREET EAST
FREMANTLE WA 6158


DRAWN:
AHITCHMOUGH

DATE:
4/11/2024

SCALE:
AS SHOWN

SHEET
1 OF **3**

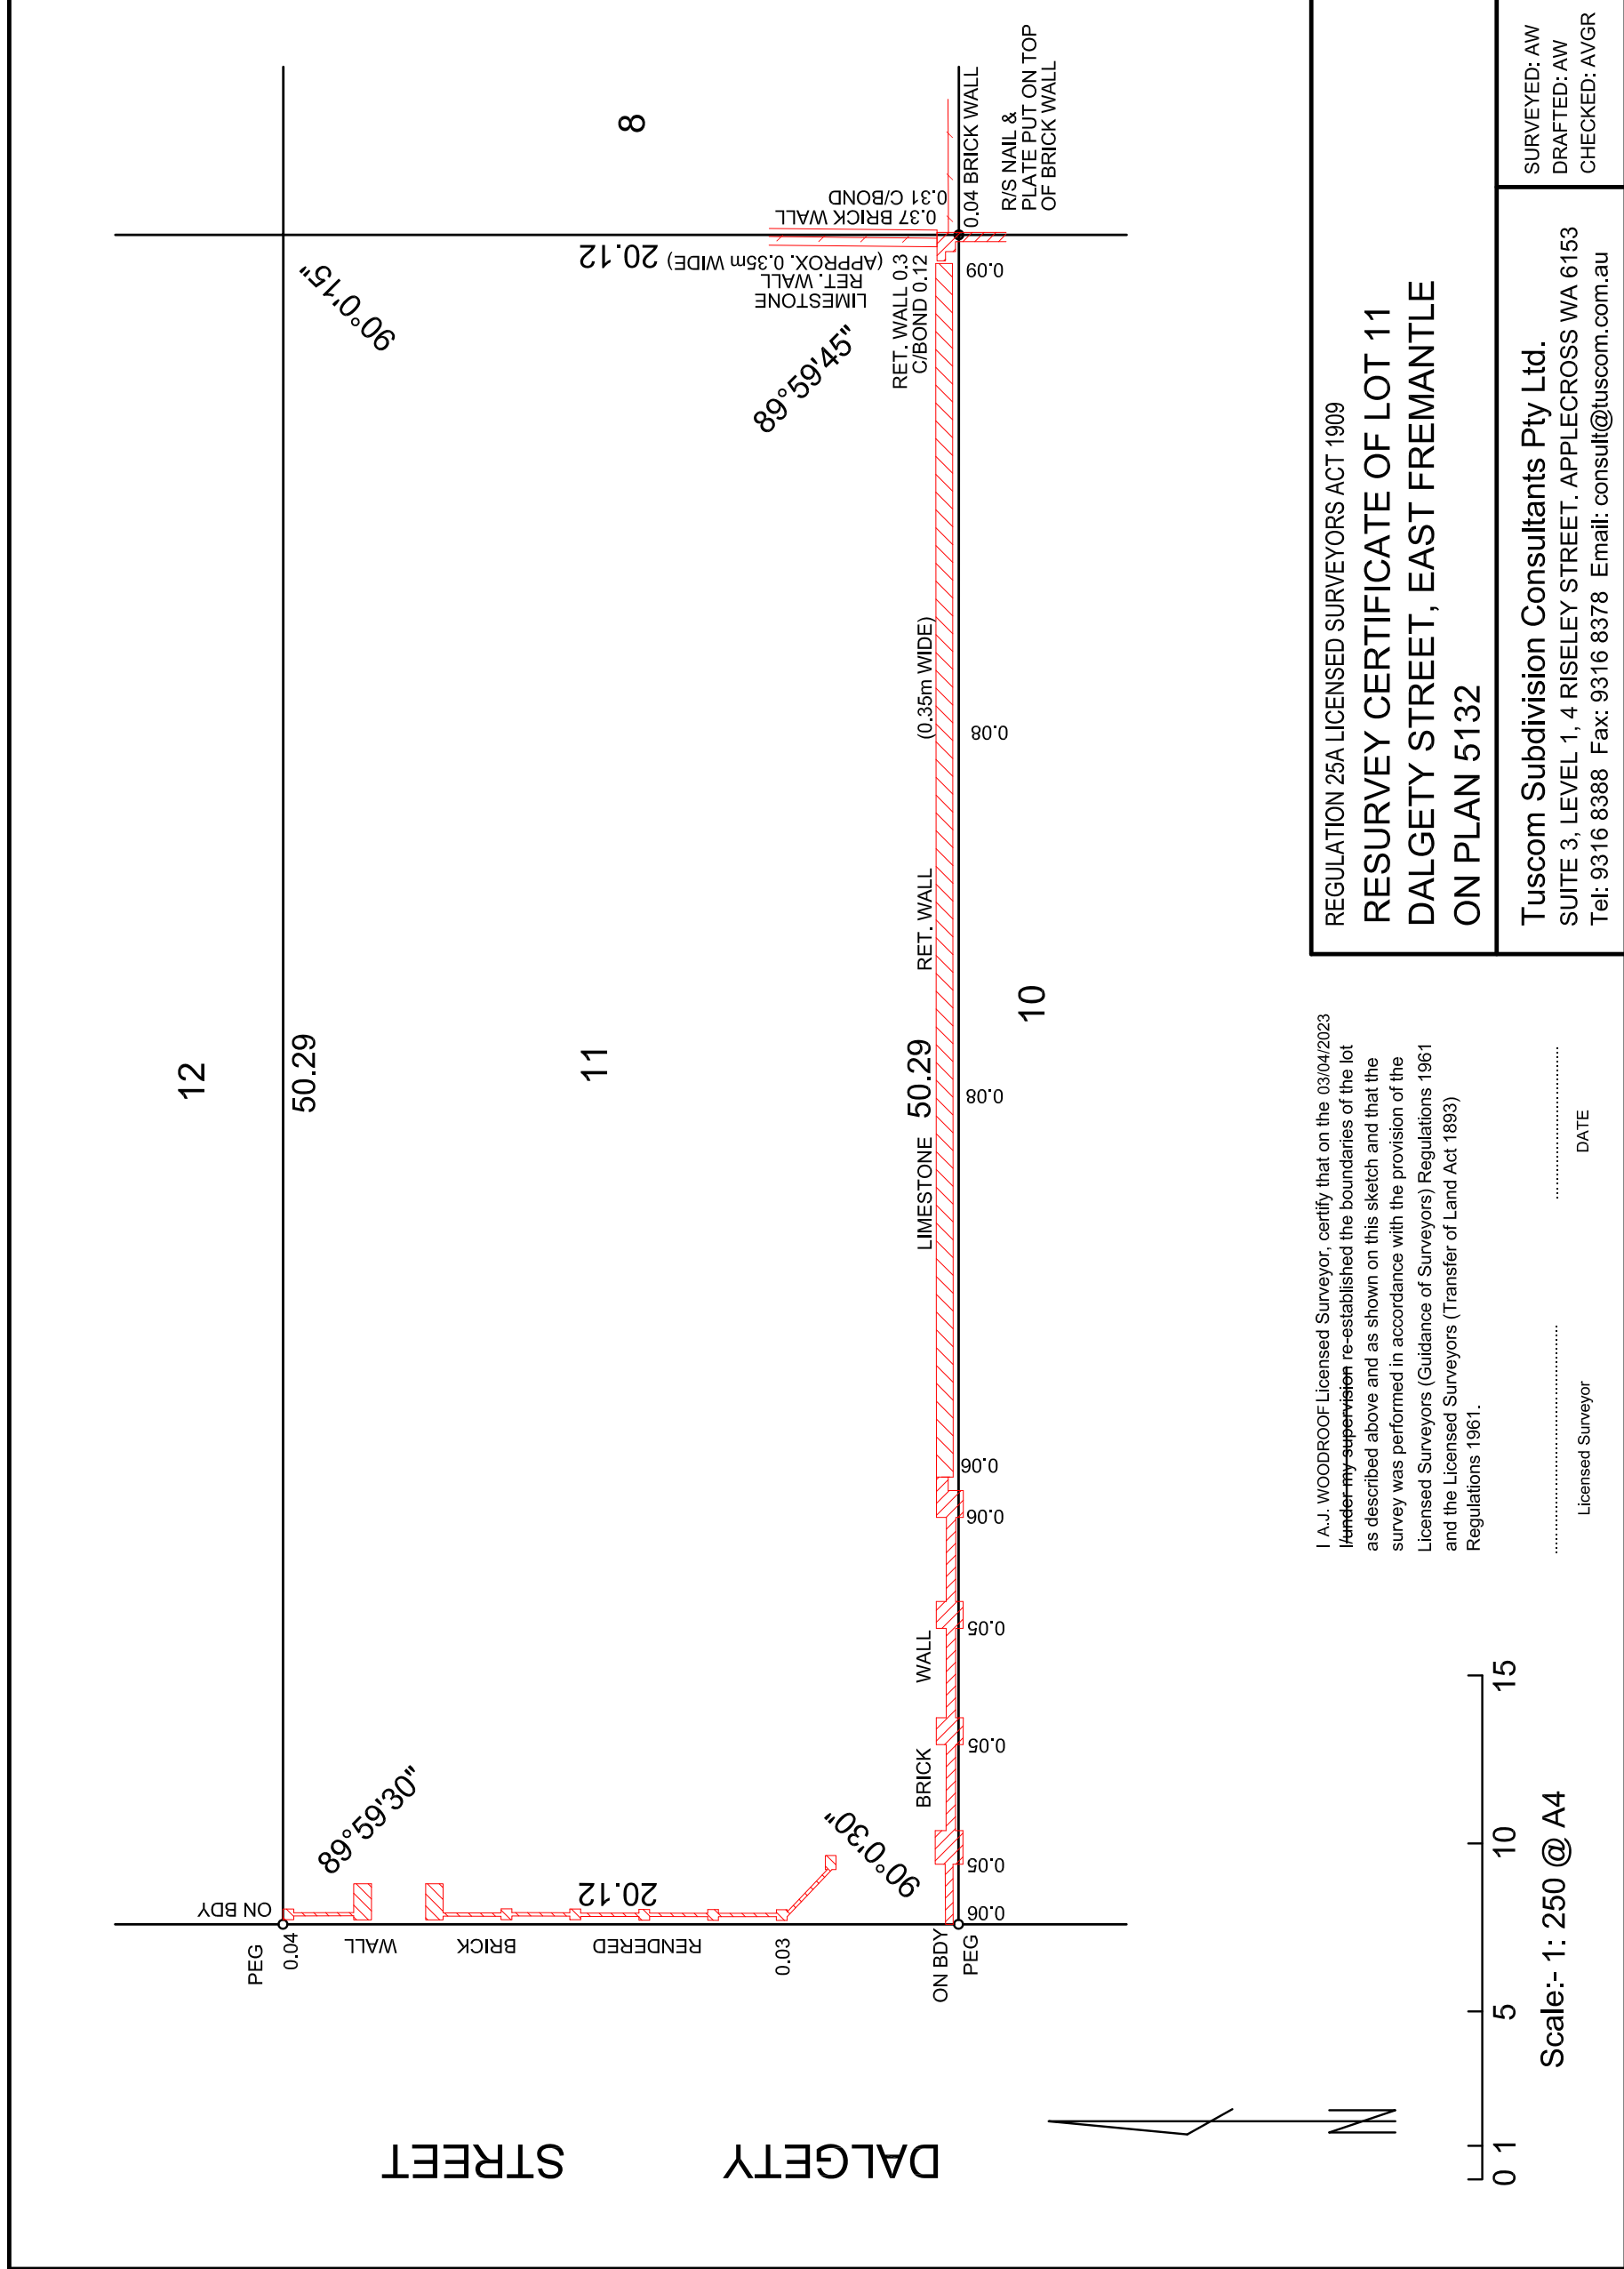



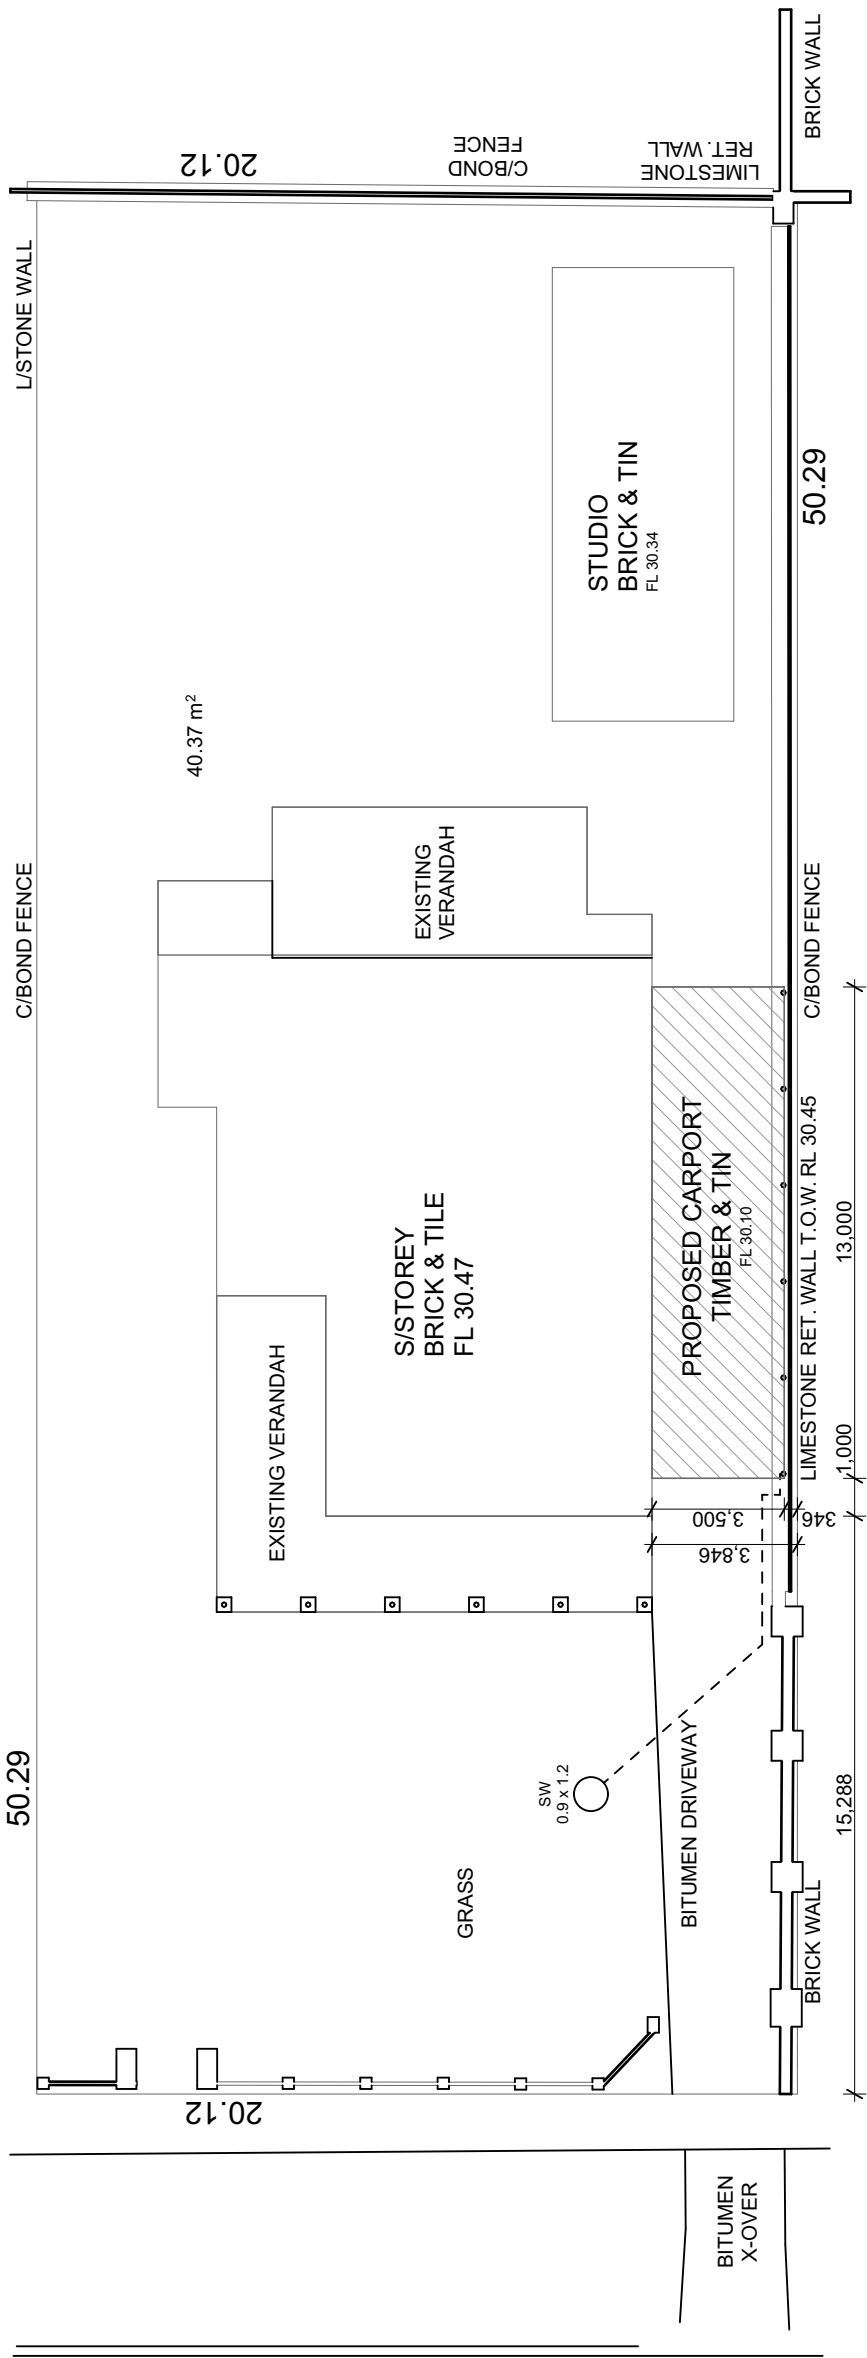


DALGETY STREET

			NORF DESIGN 0433802828 aaron@norf.com.au	PROJECT: DALGETY CARPORT	SITE PLAN SCALE: 1:200, 1:100	DRAWN: AHITCHMOUGH
				CLIENT: SHELLEY DAVIES	ADDRESS: 14 DALGETY STREET EAST FREMANTLE WA 6158	DATE: 4/11/2024
					SCALE: AS SHOWN	SHEET 2 OF 3
01	PLANNING ISSUE	3/10/2024				
RevID	Change Name	Date				


AREAS	
house:	175.71m ²
verandah:	86.42m ²
studio:	57.60m ²
carport:	45.5m ²
Total:	365.23m²

LOT AREA:	1012m ²
O/SPACE:	233.31m ² (23%)

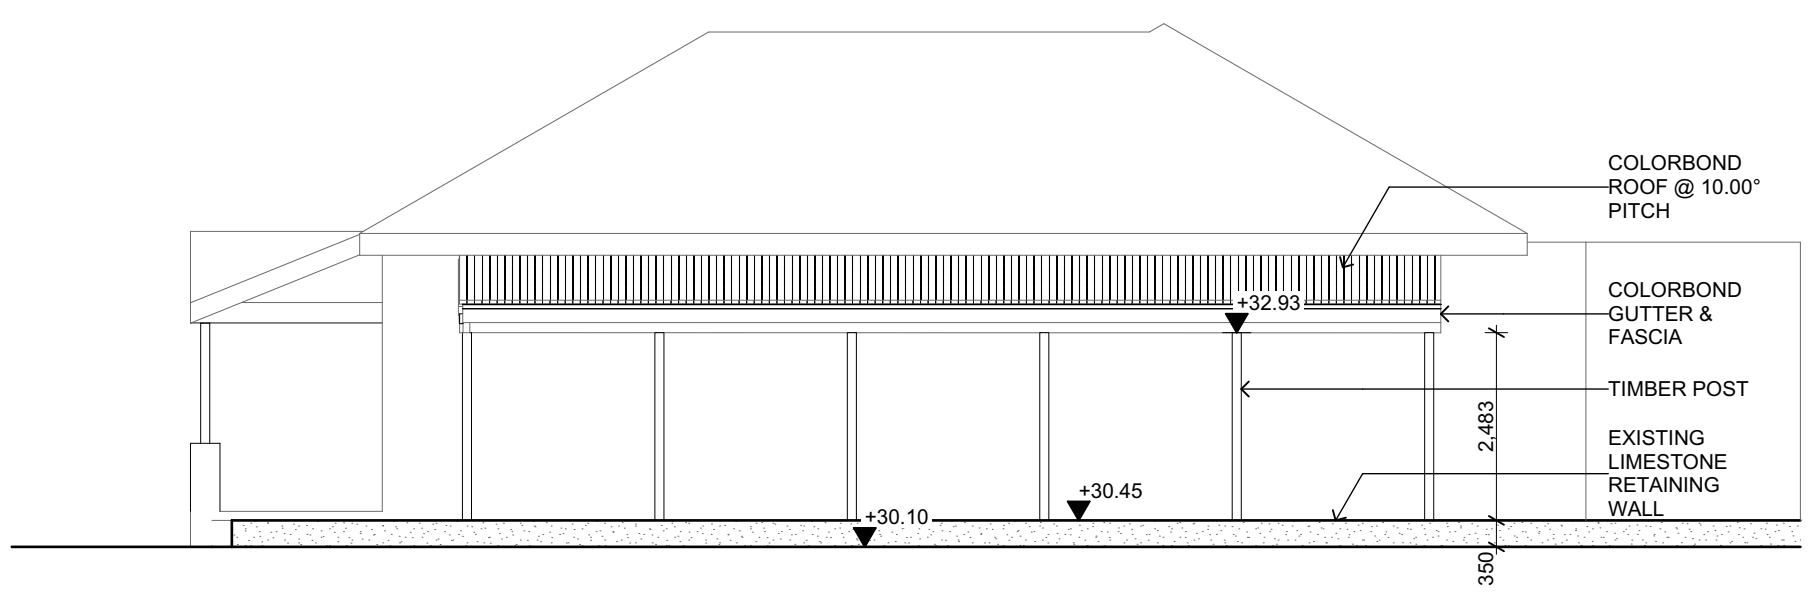 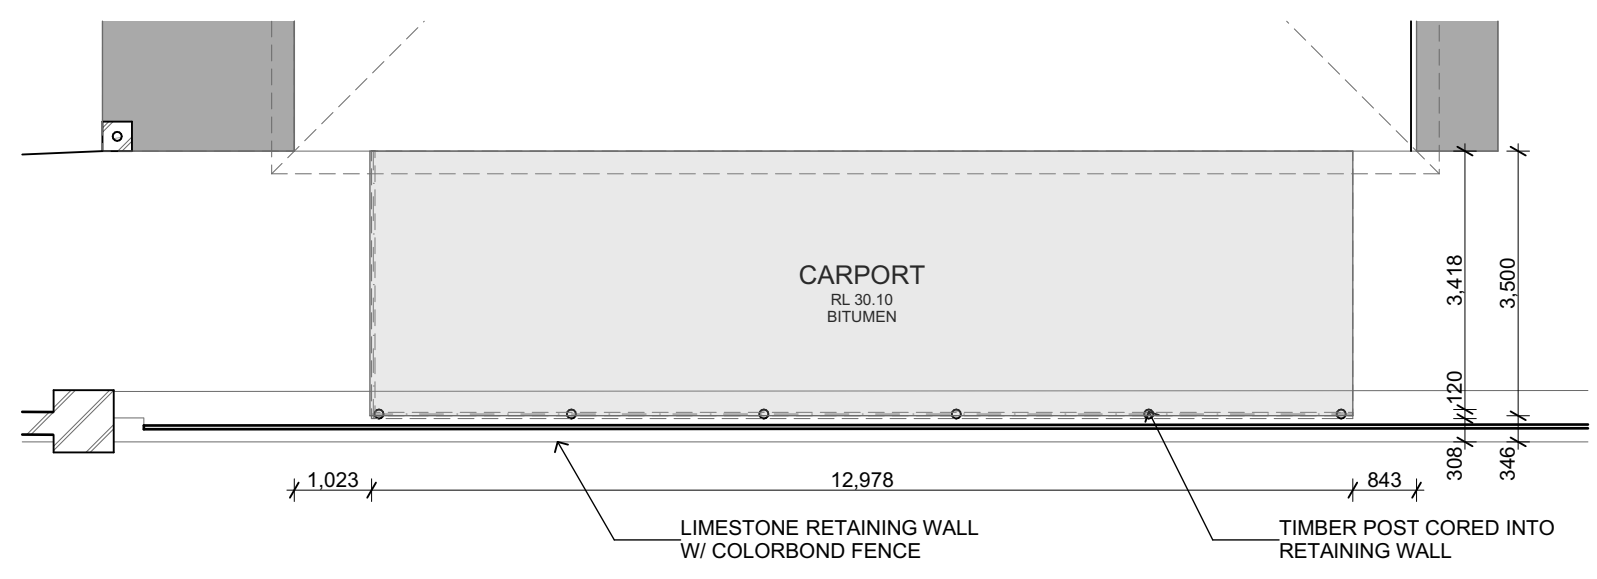

NORTH ELEVATION 1
1:100

CARPORT MATERIALS AND FINISHES
 ROOF: COLORBOND STEEL MANOR RED
 GUTTER & FASCIA: COLORBOND STEEL MANOR RED
 FRAME: TIMBER PAINTED WHITE
 DRIVEWAY: BITUMEN

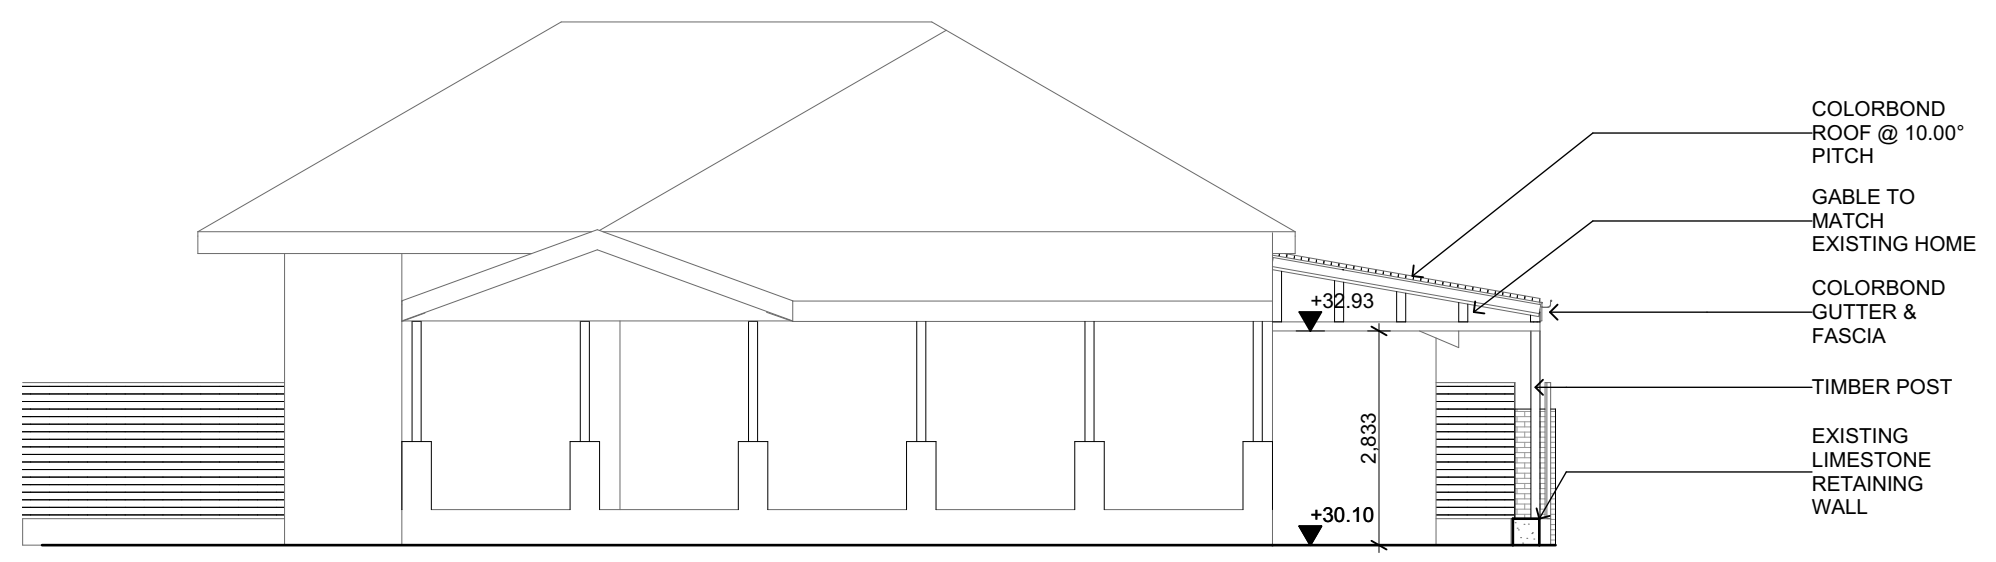

WEST ELEVATION 4
1:100

<p>NORF DESIGN 0433802828 aaron@norf.com.au</p>			PROJECT: DALGETY CARPORT	FLOOR PLAN/ELEVATIONS SCALE: 1:100	DRAWN: AHITCHMOUGH
			CLIENT: SHELLEY DAVIES	ADDRESS: 14 DALGETY STREET EAST FREMANTLE WA 6158	DATE: 4/11/2024
RevID	Change Name	Date			SCALE: AS SHOWN
					SHEET 3 OF 3