


planning

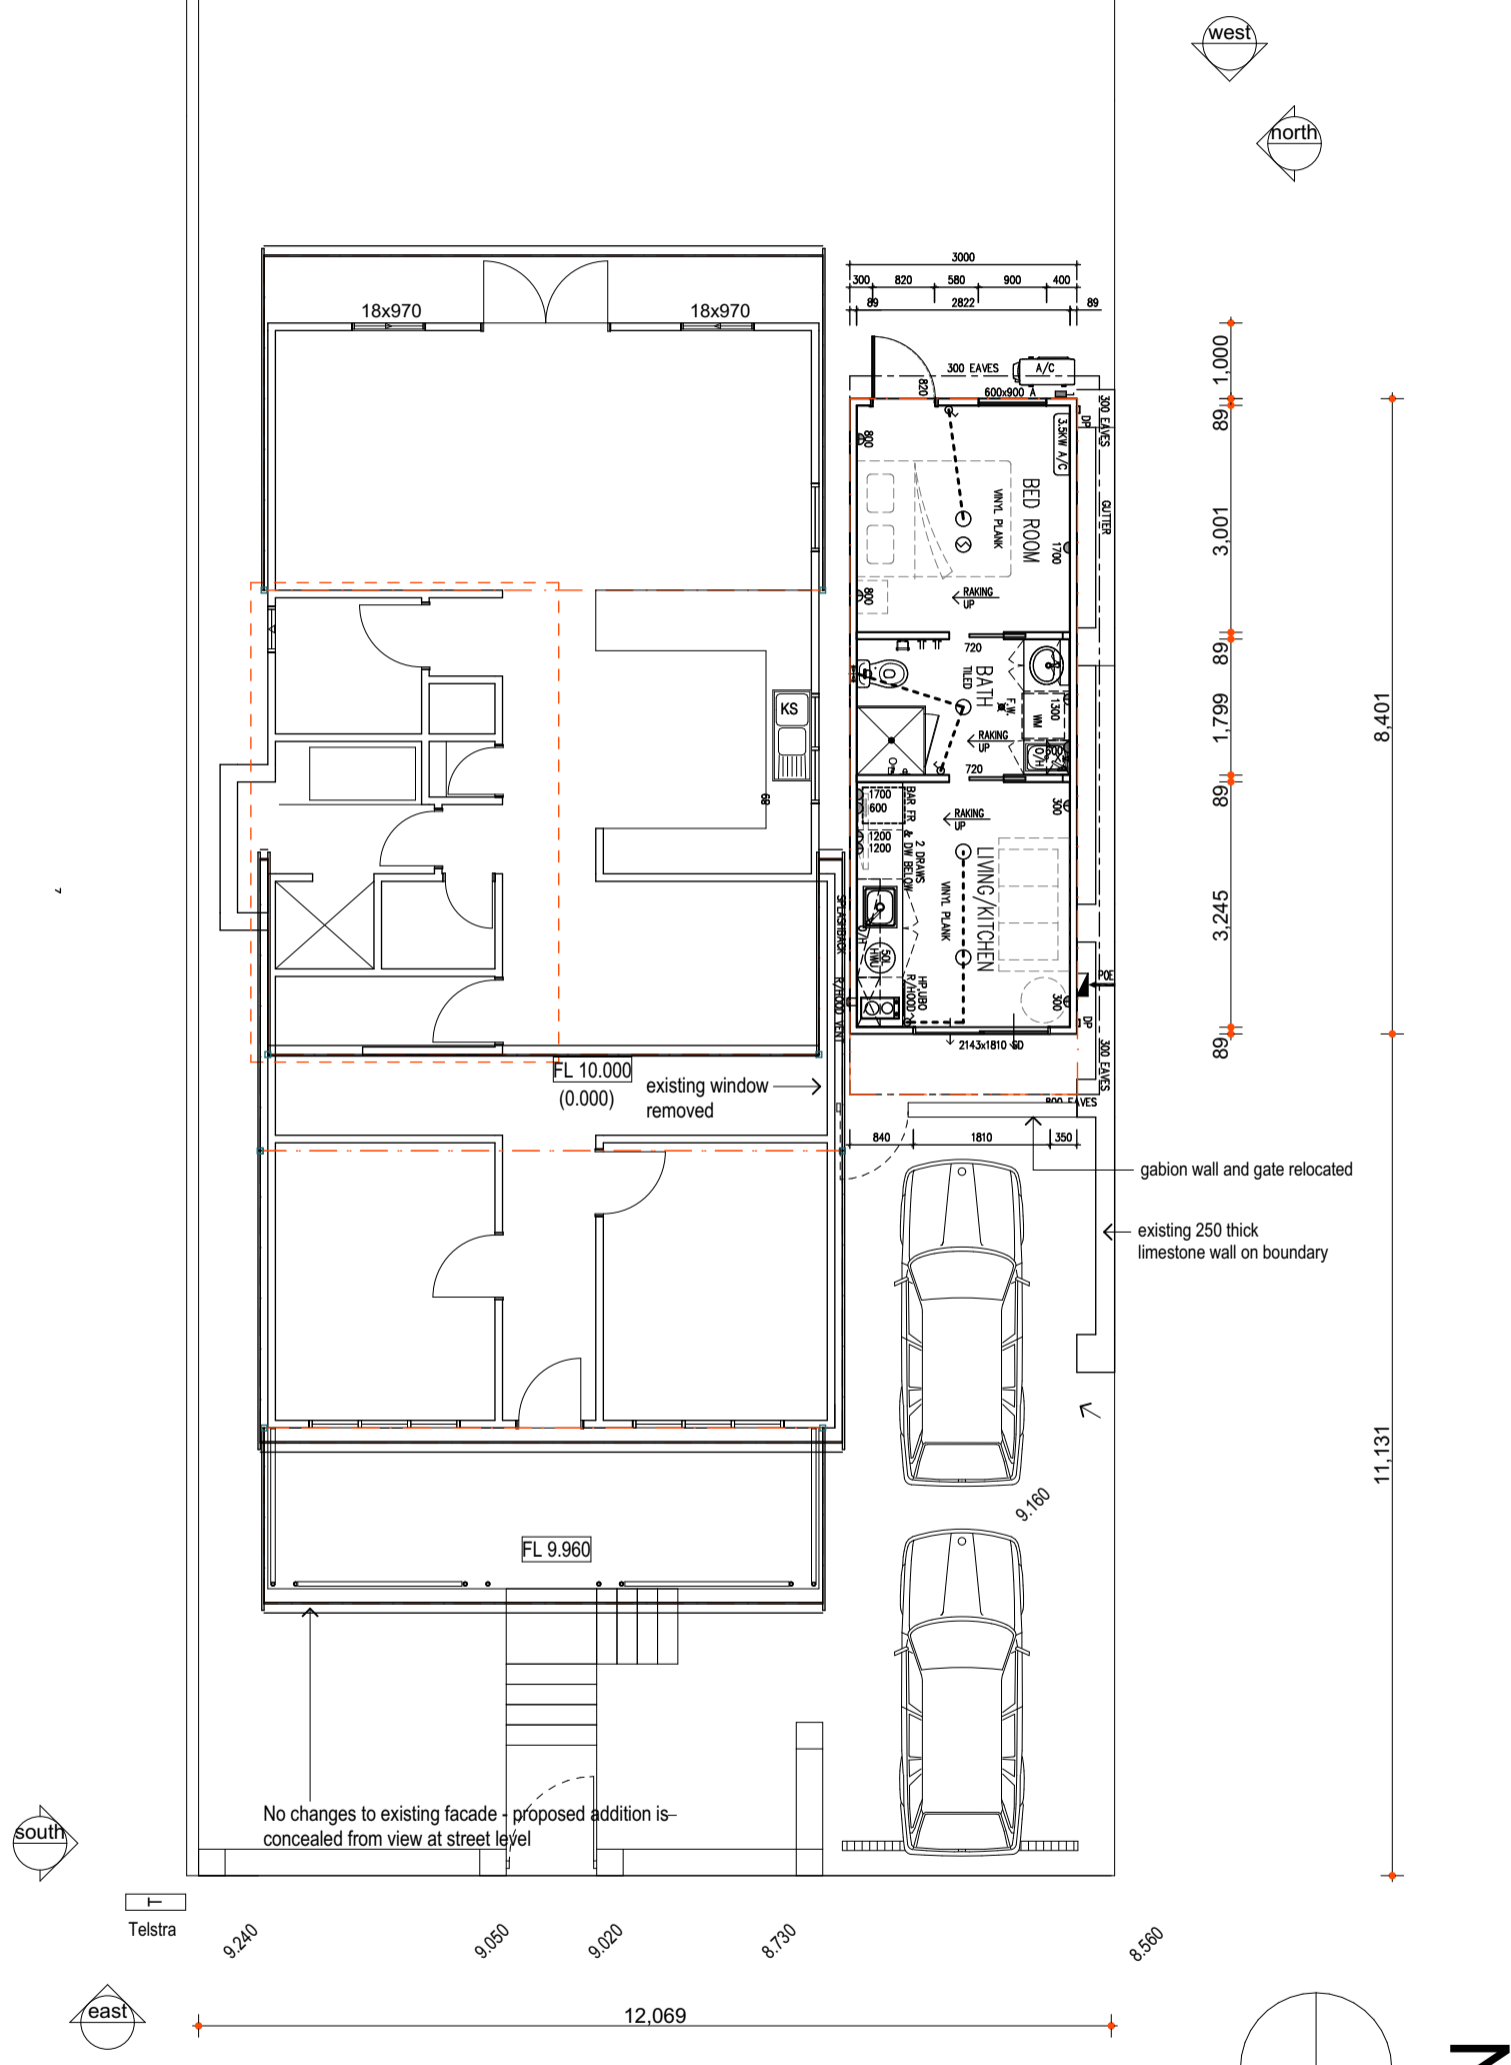

Floor Plan
1:100

Drawing: Floor Plan



Project:
**Ancillary Dwelling
 89 Hubble st.
 East Fremantle**

REV.	AMENDMENT	DATE	REV.	AMENDMENT	DATE
1	planning	--/9/2024			

Date: 30/10/2024	Drwn: jc
Job No: 1411	Dwg No.: A201
Rev -	
The builder must verify all dimensions on site before commencing any work or shop dwgs.	