



EAST ELEVATION

SCALE: 1 : 100

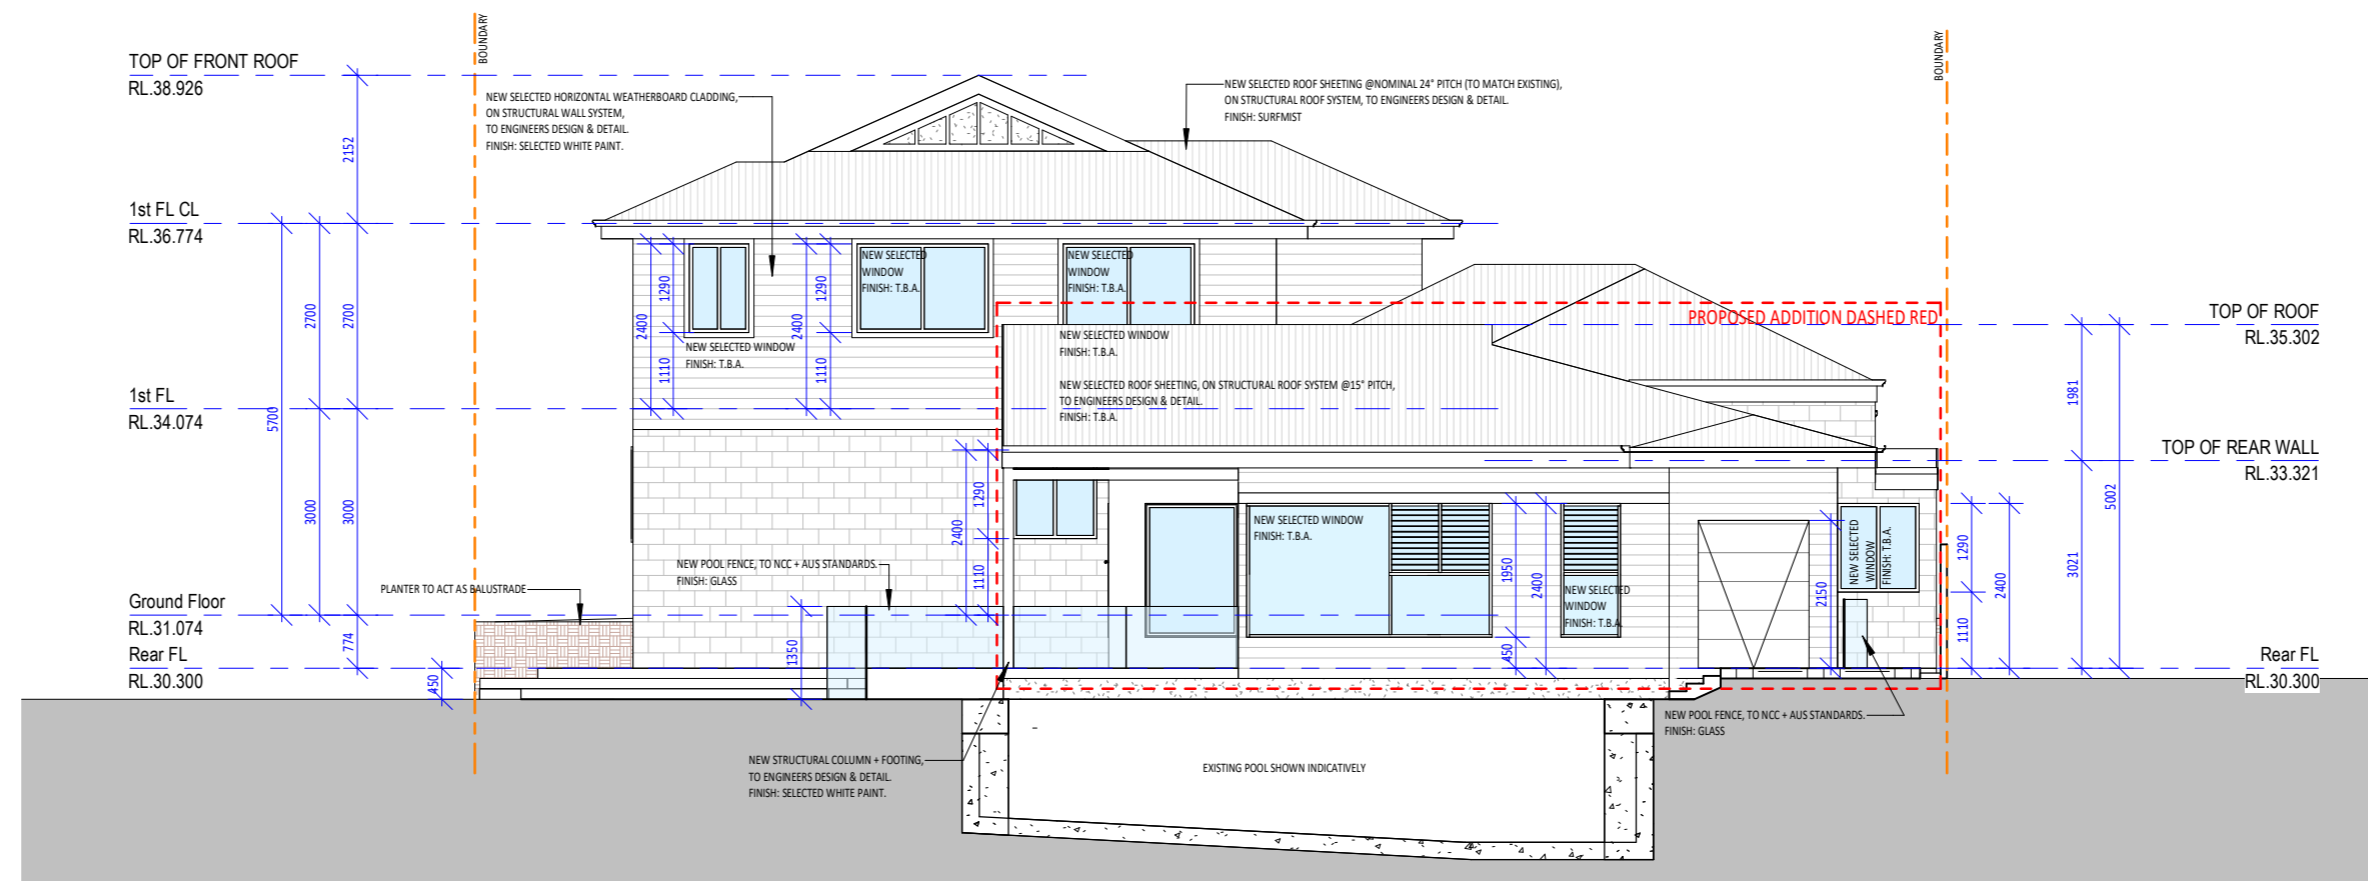

WEST ELEVATION

SCALE: 1 : 100

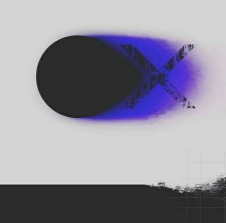 <p>OX STUDIO 1 GLYDE STREET, MOSMAN PARK, 6012 WESTERN AUSTRALIA. T +61 (0)487 749 335 E drew@oxstudio.com.au</p>	CLIENT:	CENTA RESIDENCE		Rev.	AMENDMENT	DATE	WORKING DRAWINGS	
		A2 SHEET					125 Petra Street, East Fremantle ELEVATIONS	
							SCALE: 1 : 100	JOB / DRAWING No. 21022-AE01
							DRAWN: Author	REVISION ○