
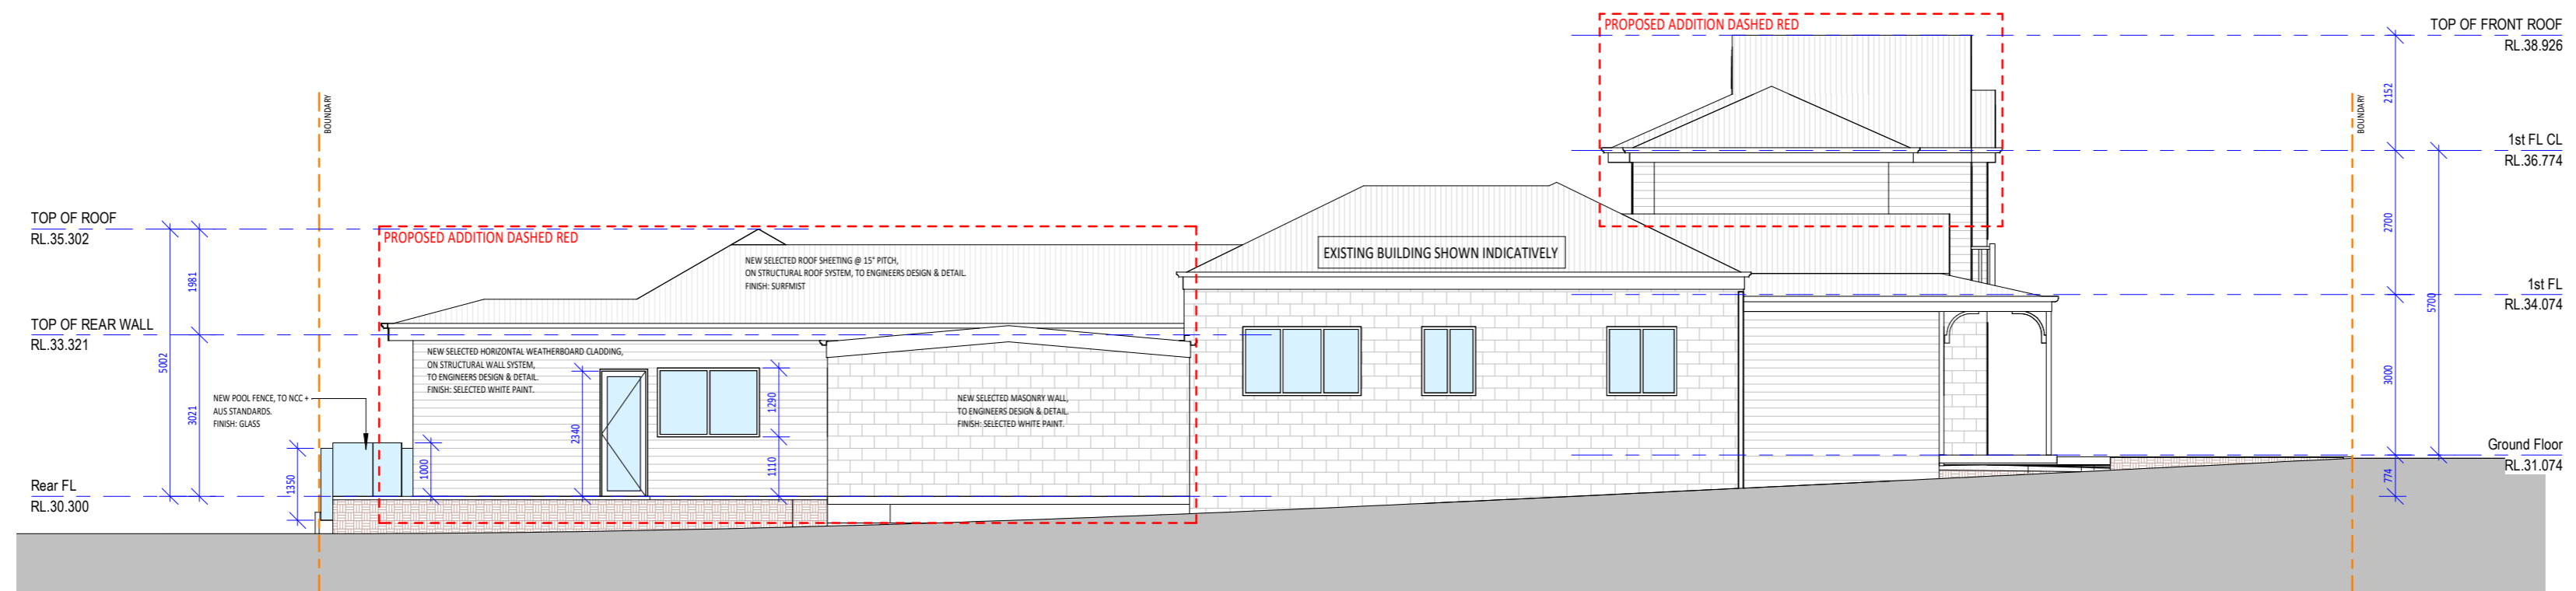


**NORTH ELEVATION**  
SCALE: 1 : 100

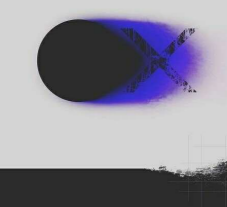

**SOUTH ELEVATION**  
SCALE: 1 : 100

 <p><b>OX STUDIO</b> 1 GLYDE STREET, MOSMAN PARK, 6012 WESTERN AUSTRALIA. T +61 (0)487 749 335 E drew@oxstudio.com.au</p>	CLIENT:	CENTA RESIDENCE		WORKING DRAWINGS	125 Petra Street, East Fremantle
				ELEVATIONS	
				SCALE: 1 : 100	JOB / DRAWING No.
				DRAWN: Author	21022-AE02
					REVISION
					<input type="radio"/>