




front elevation

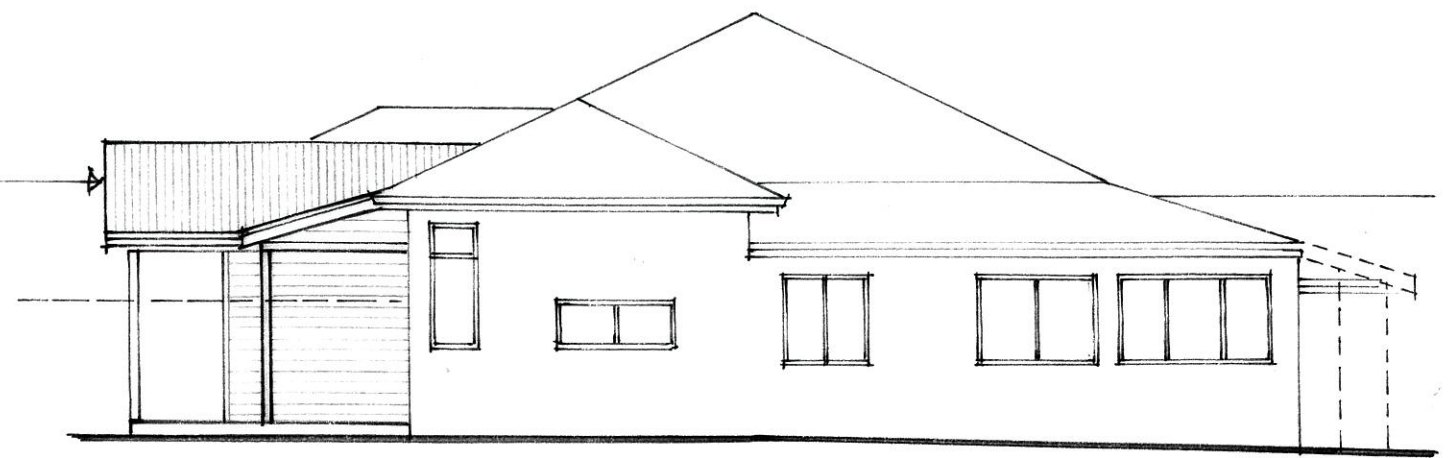


north side elev.

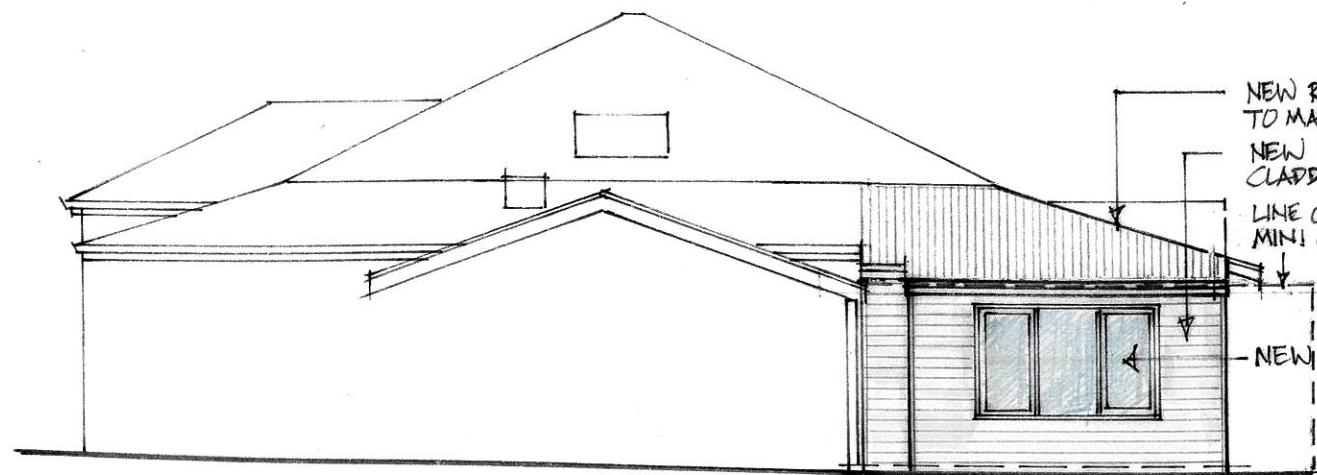

rear elevation  
scale 1:100

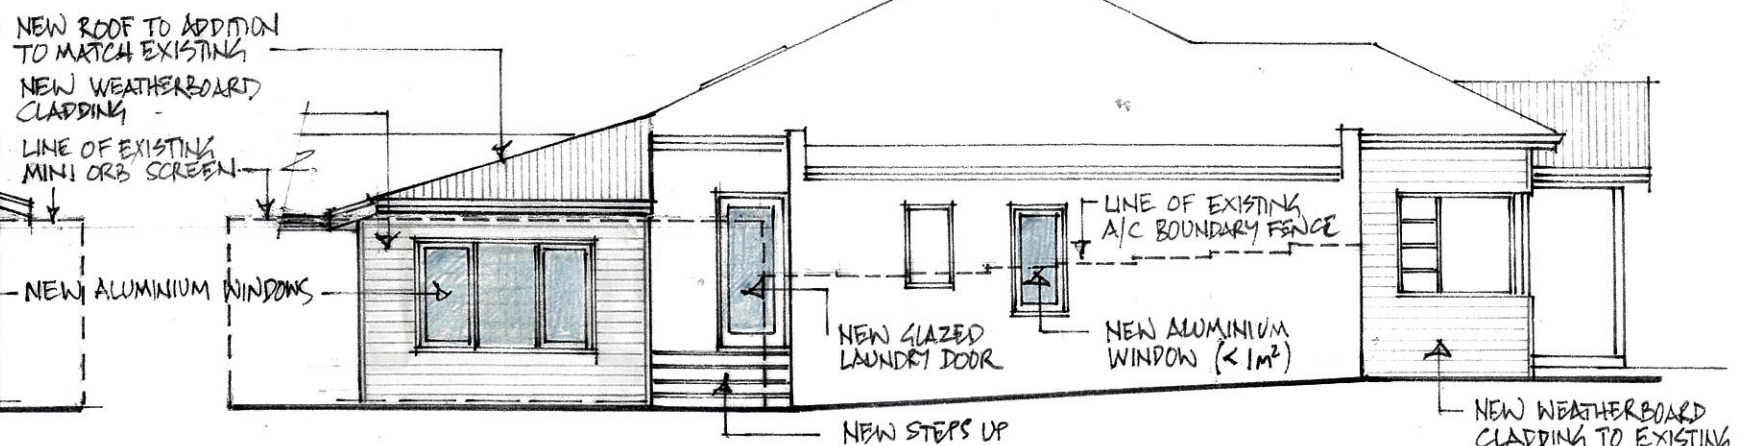

south side elev.

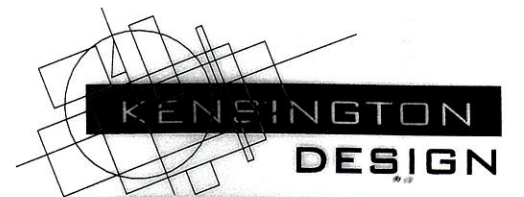

**NORTHOVER HOUSE**

**Sk2a**

24 May Street, East Fremantle WA 6158  
Phone: 9438 3288 Fax: 9438 3299  
E-mail: kd@kensingtondesign.com.au

Date:  
10 JULY 2024

Job: 7 PETRA STREET  
EAST FREMANTLE