



Petra Street

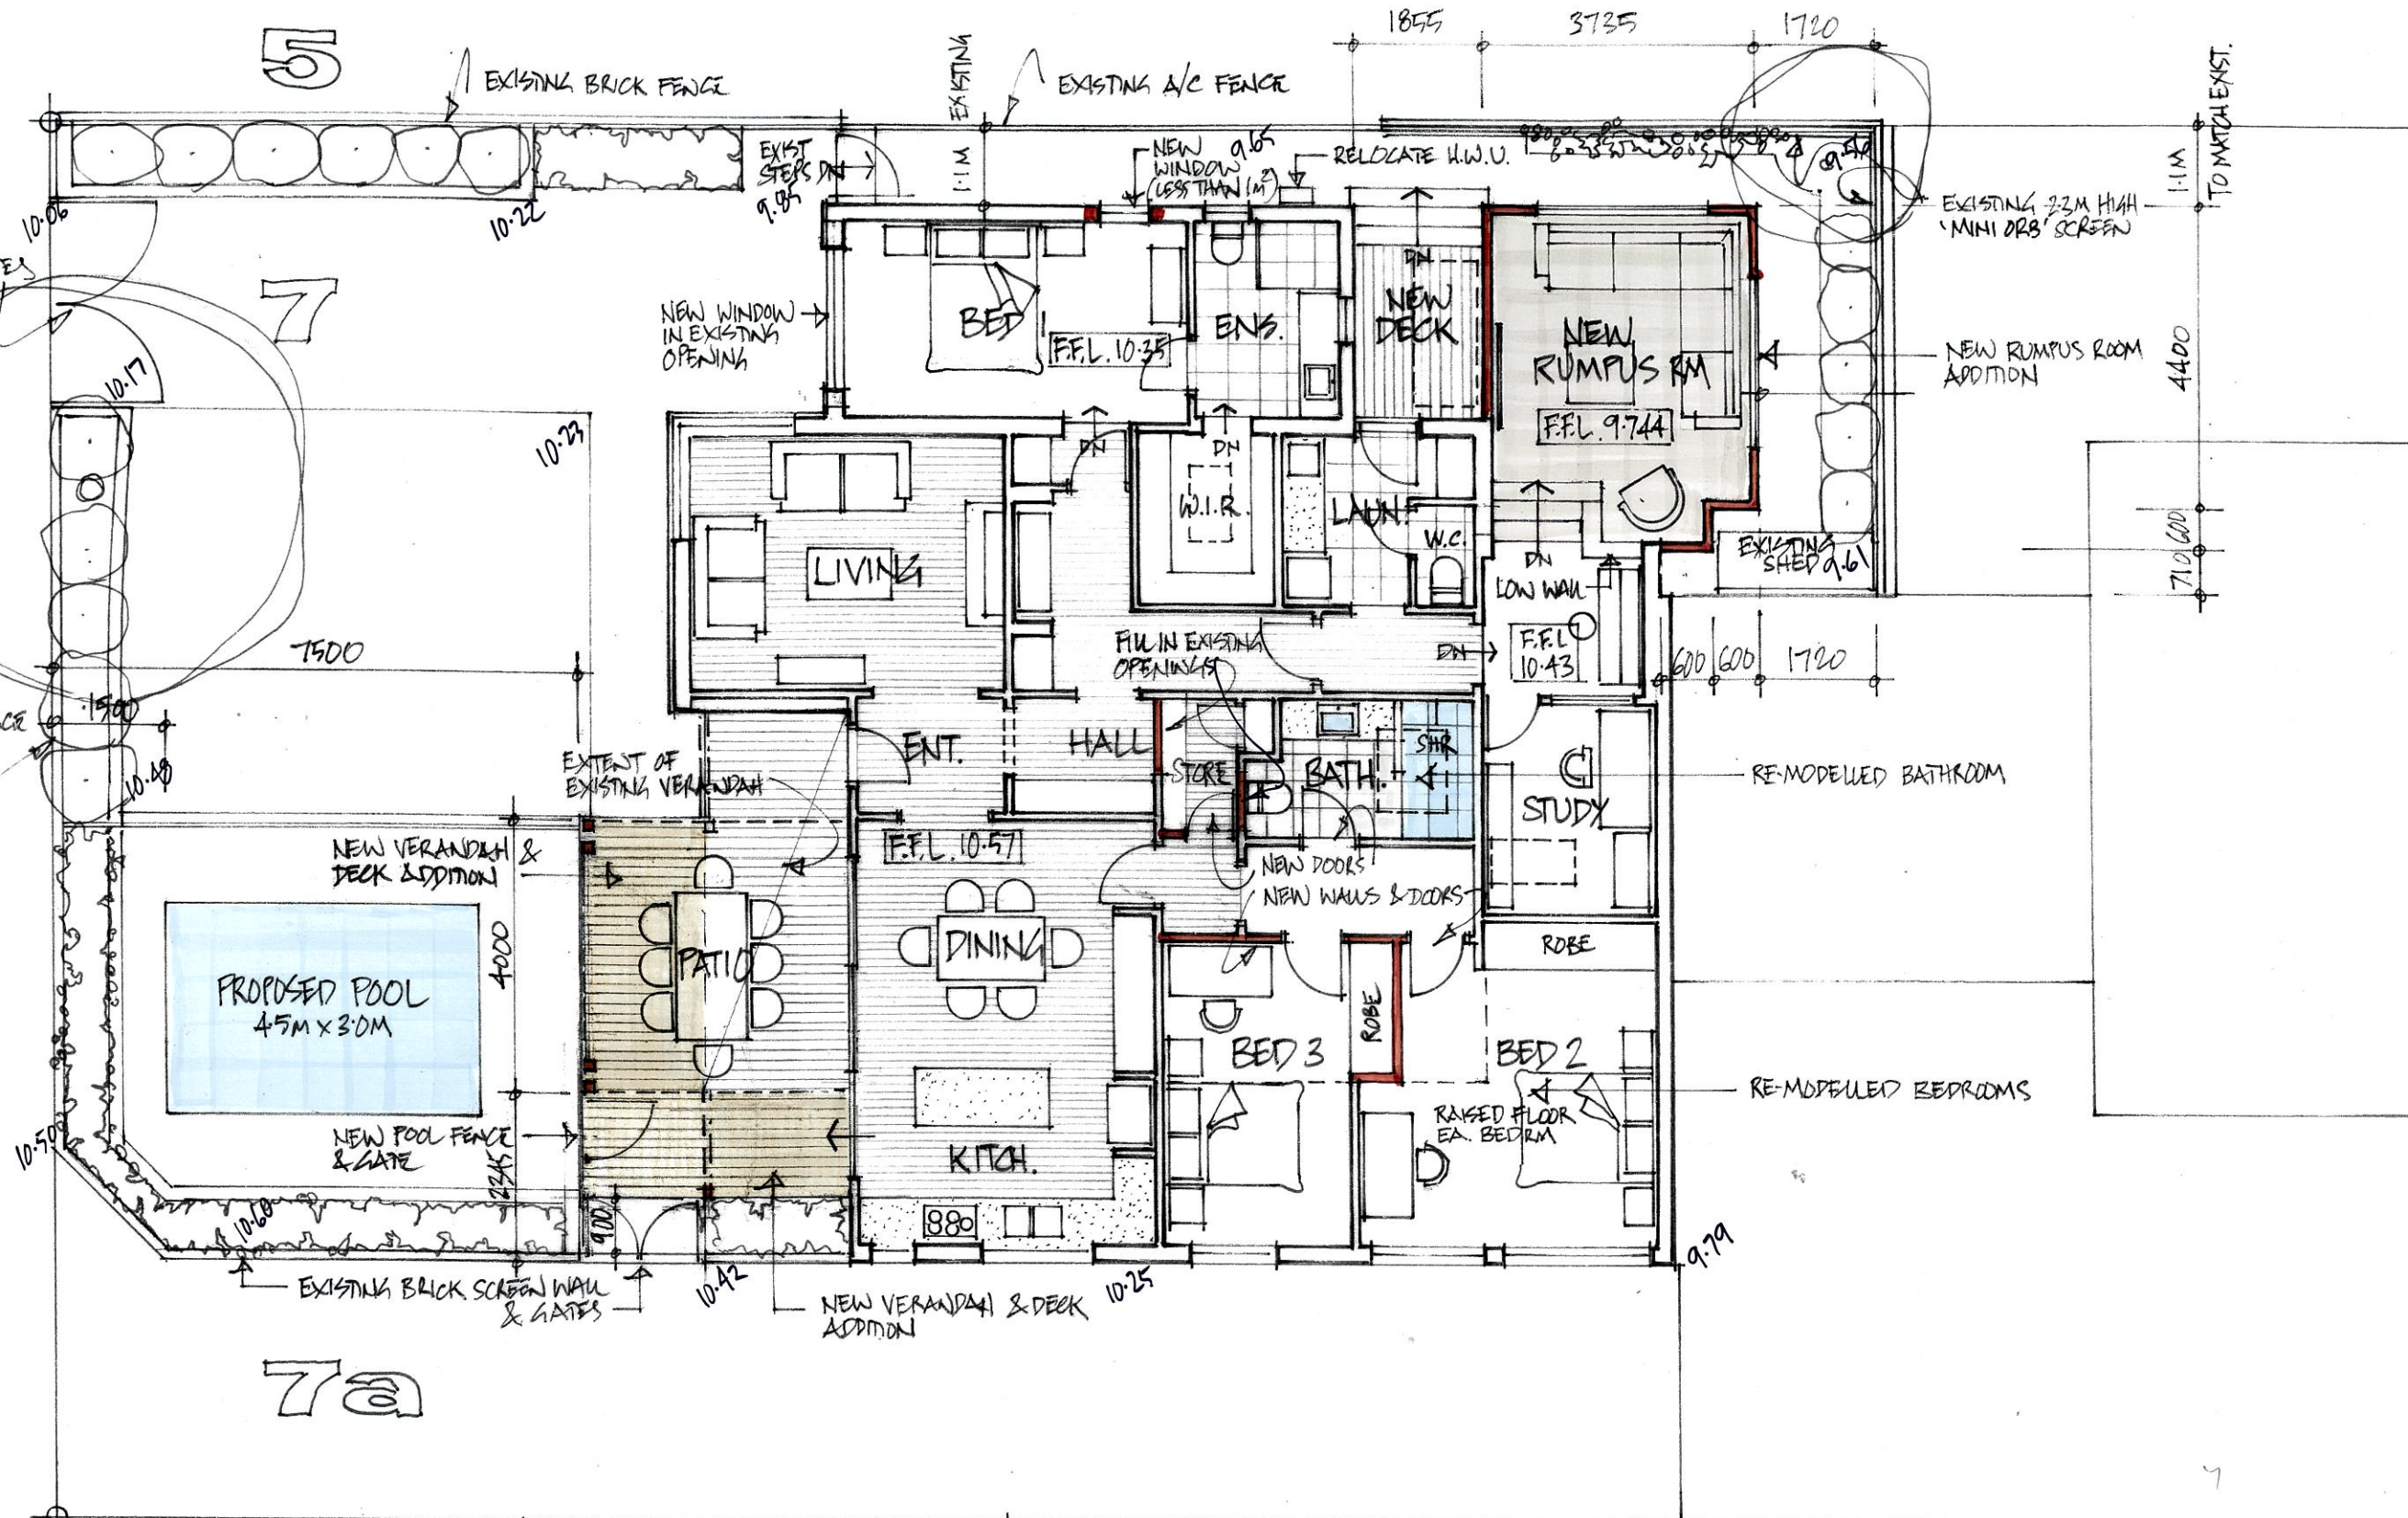

site / floor plan
scale 1:100

LOT AREA 406 m²
TOTAL BUILDING AREA 219 m²

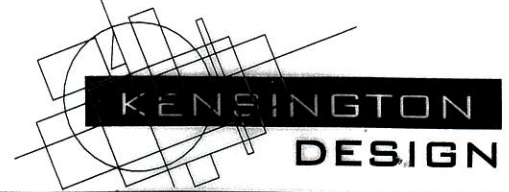

NORTHOVER HOUSE

SK1b

24 May Street, East Fremantle WA 6158
Phone: 9438 3288 Fax: 9438 3299
E-mail: kd@kensingtondesign.com.au
Date: 10 JULY 2024 Job: 7 PETRA STREET EAST FREMANTLE