


PROPOSED VERANDAH EXTENSION FOR NICK+TANYA
 SEABROOK OF 79 OAKOVER ST, EAST FREMANTLE.
 SCALE 1:200.

CARPENTER: PAUL WILKINSON
 0418954771




THESE PLANS TO BE
 READ IN CONJUNCTION
 WITH SITE SPECIFIC
 CONSTRUCTION NOTES

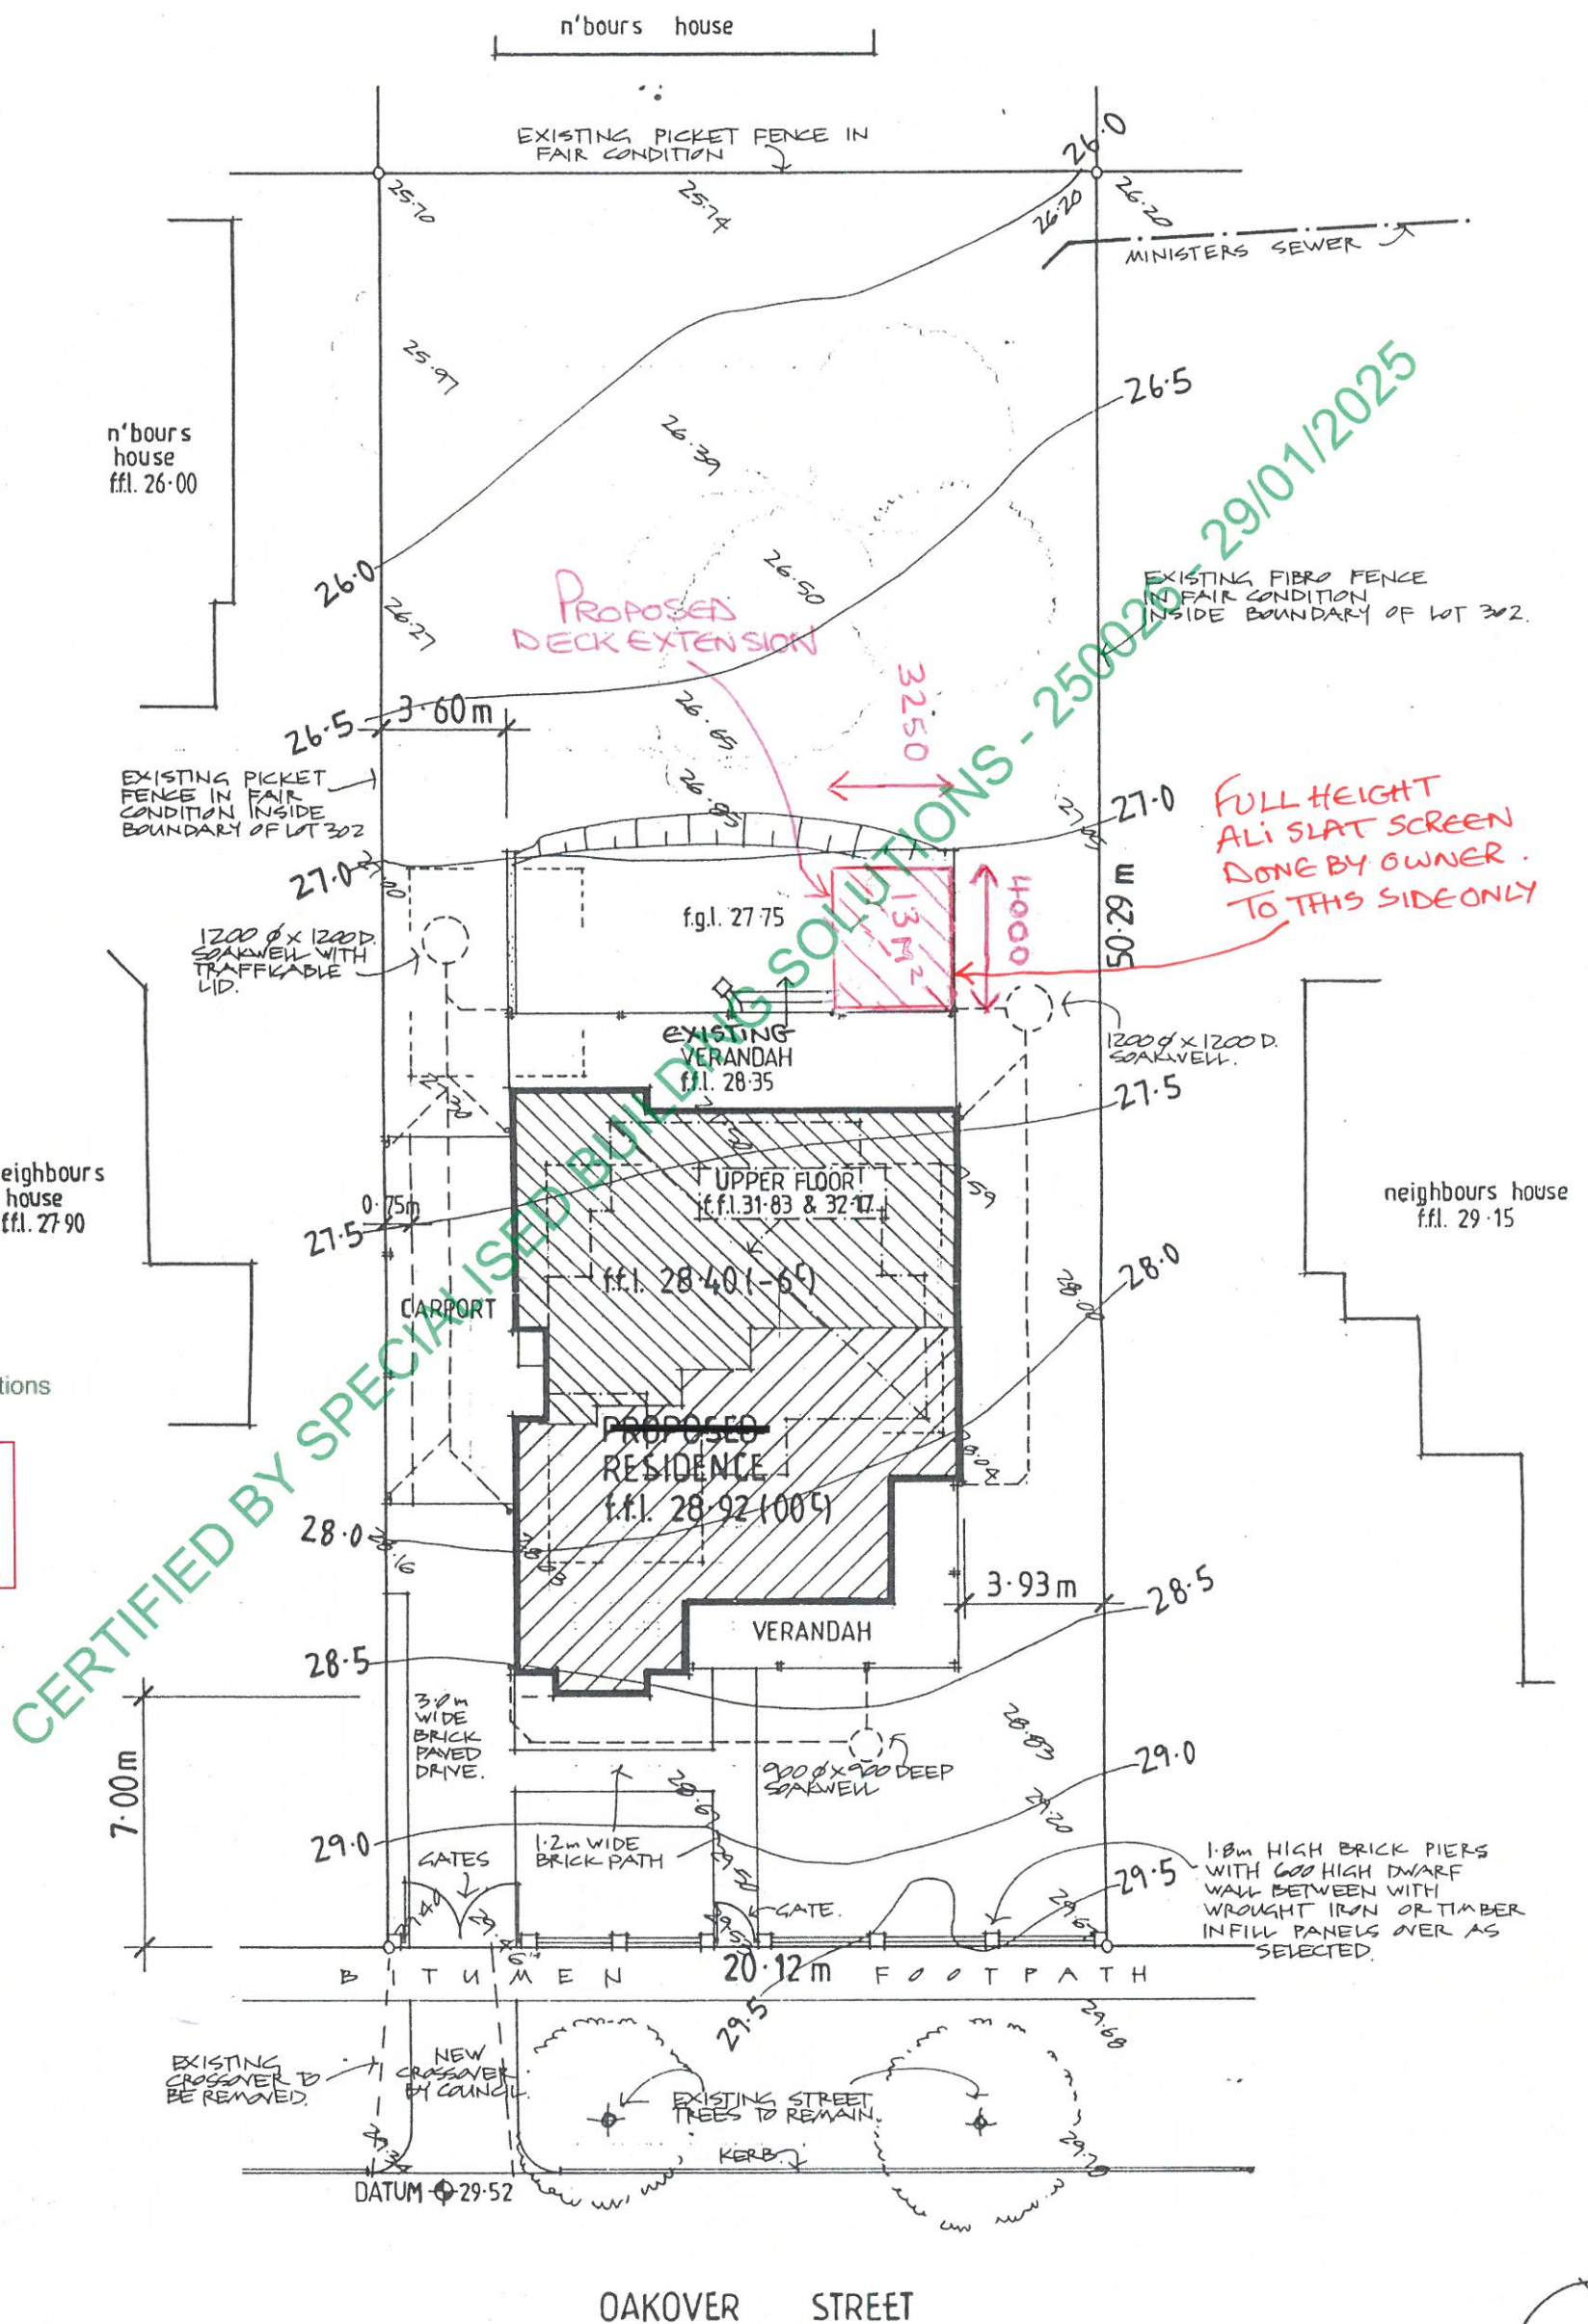

OAKOVER STREET

north

SITE PLAN
 SCALE 1: 200

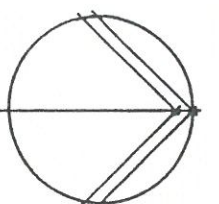

CERTIFIED BY SPECIALISED BUILDING SOLUTIONS - 250029 - 29/01/2025

PROPOSED DECK EXTENSION

FULL HEIGHT ALI SLAT SCREEN
 DONE BY OWNER.
 TO THIS SIDE ONLY