
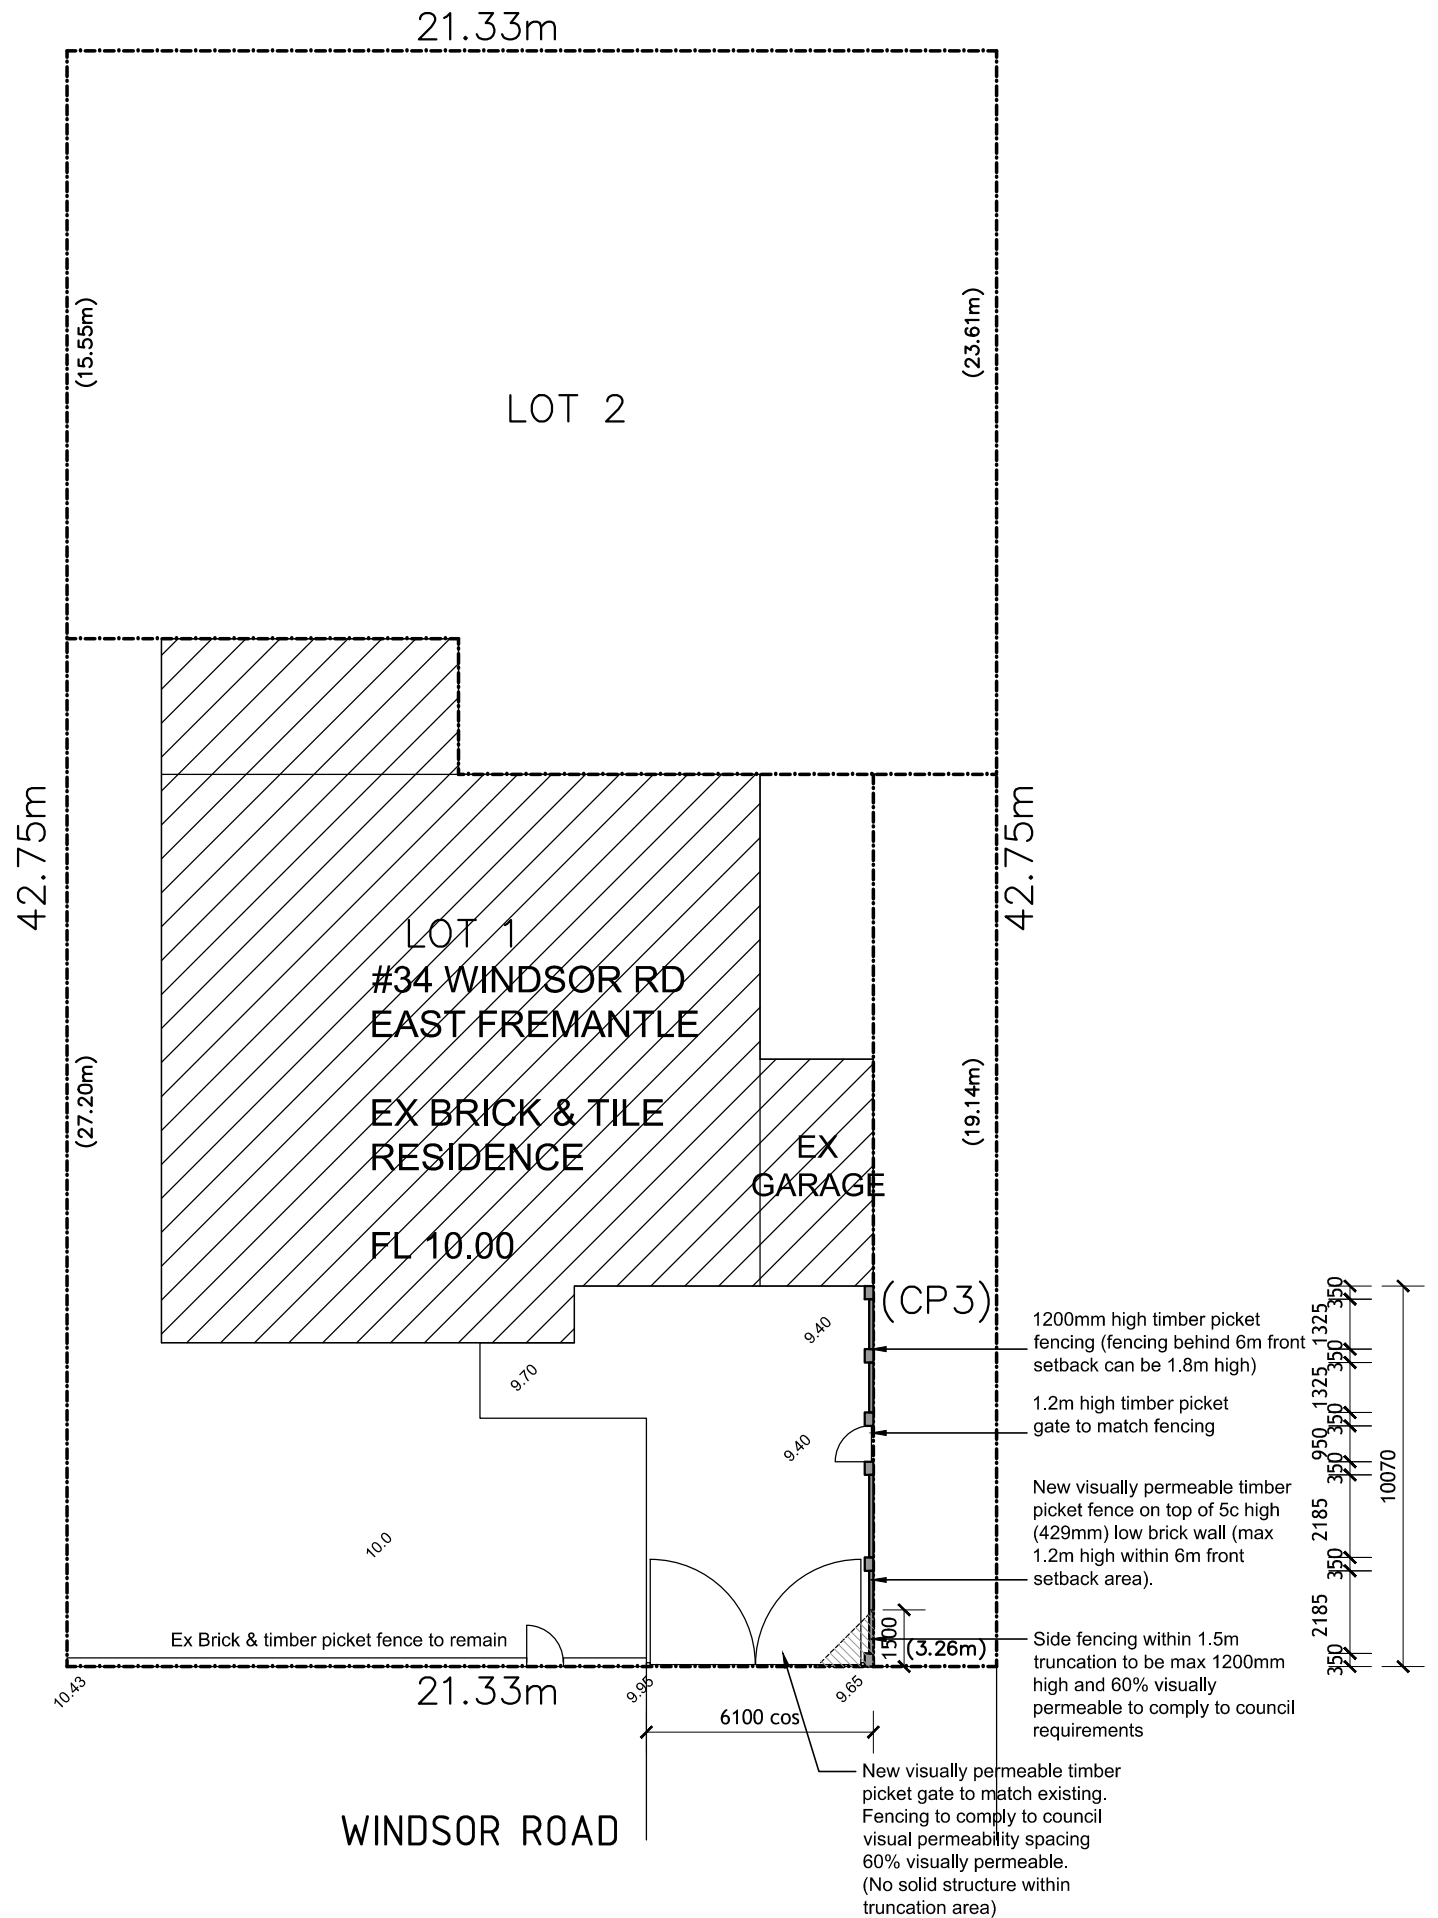


GENERAL NOTES:

- CONFIRM ALL DIMENSIONS ON SITE PRIOR TO THE COMMENCEMENT OF CONSTRUCTION
- REFER TO ENGINEERS DRAWINGS FOR ALL STRUCTURAL REQUIREMENTS
- NOTIFY DESIGNER IF ANY DISCREPANCIES OCCUR
- HEAD CONTRACTOR TO ENSURE THAT ALL WORK COMPLIES WITH CURRENT AUSTRALIAN BUILDING CODES AND RELEVANT AUSTRALIAN STANDARDS
- NUMBER AND POSITION OF DOWNPIPES APPROX ONLY AND TO BUILDERS DISCRETION

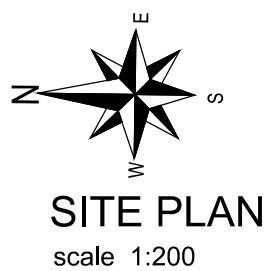

Fence Style

White timber pickets & red brickwork to match

EX FRONT FENCE

ISSUED FOR:	CHECK ALL DIMENSIONS ON SITE PRIOR TO COMMENCEMENT OF WORK CHECK STRUCTURE WITH ENG./BUILDER BEFORE CONSTRUCTION CHECK COMPLIANCE/APPROVAL OF WORKS WITH COUNCIL OR REG. BODY BEFORE CONSTRUCTION	COUNCIL DRAWINGS		DATE			
		REV	AMENDMENT	DATE			
	NEW FRONT FENCE #34 WINDSOR RD, EAST FREMANTLE SITE PLAN	JOB NUMBER	24303	DATE	DEC 24	REDUCTION	
		(DRAWING on A3)				DRAWING No.	A01A
		m	0421 605 422	e	nam@thedrafter.com.au	ABN	