



Current


Proposed

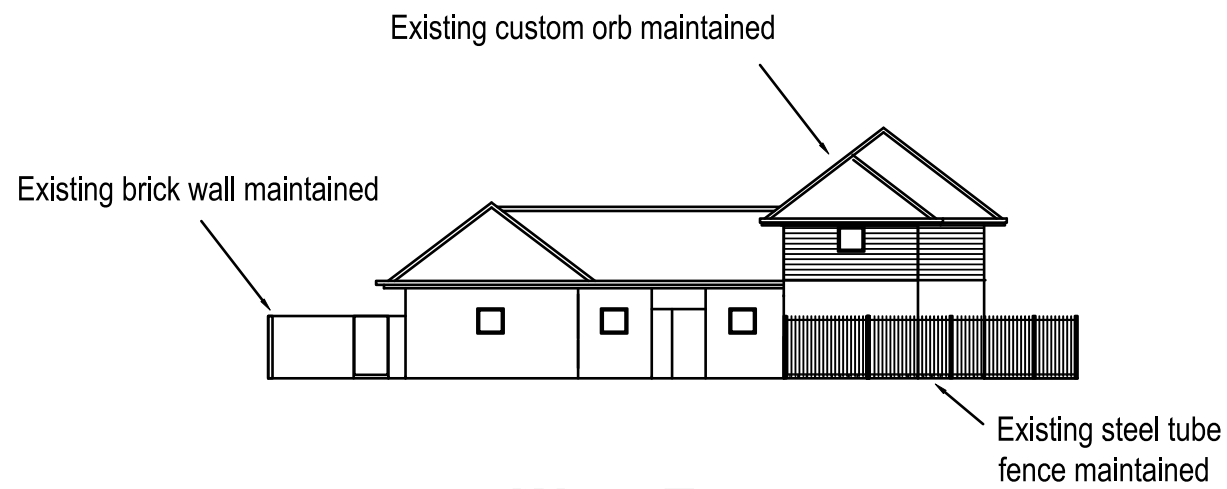


West Elevation

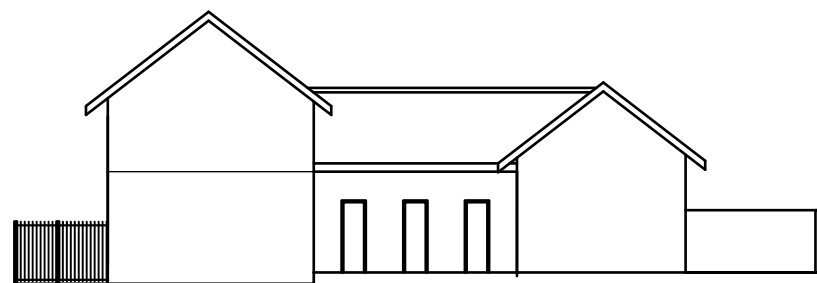

East Elevation

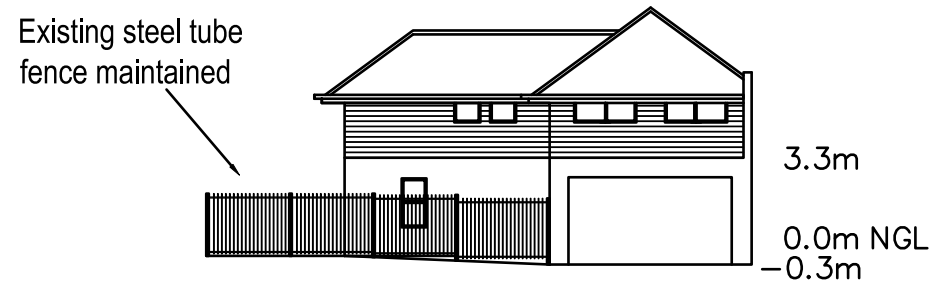


South Elevation

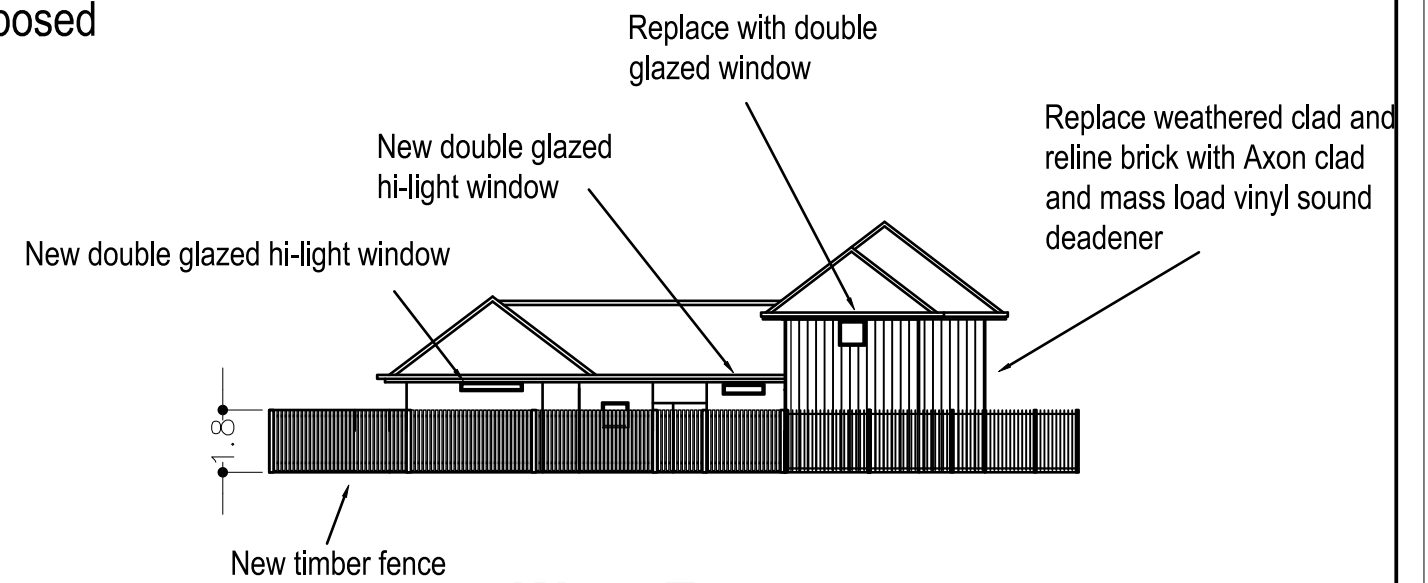

West Elevation



East Elevation

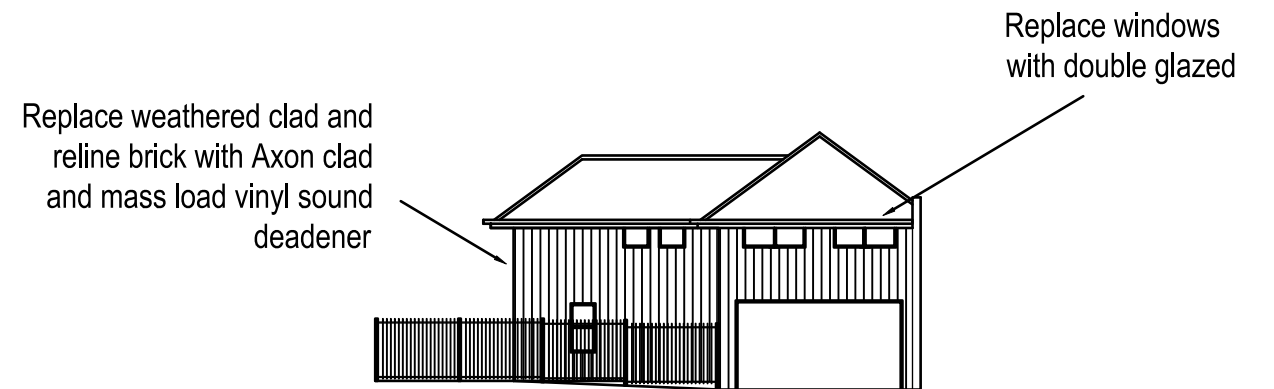

South Elevation

Scale 1:200



		BEN & CLARE ISAAC	Elevations
1	Initial planning submission	LOT 256/ 62 SILAS ST, EAST FREMANTLE	Revision 1
Rev	Description	16/6/2024	Scale 1:200

A3