


62 Silas Street

Lot 256
 Land Area: 366m²
 Current dwelling: 155m²
 Current percentage of building: 42%
 New dwelling: 182m²
 New percentage of building: 49%
 R30

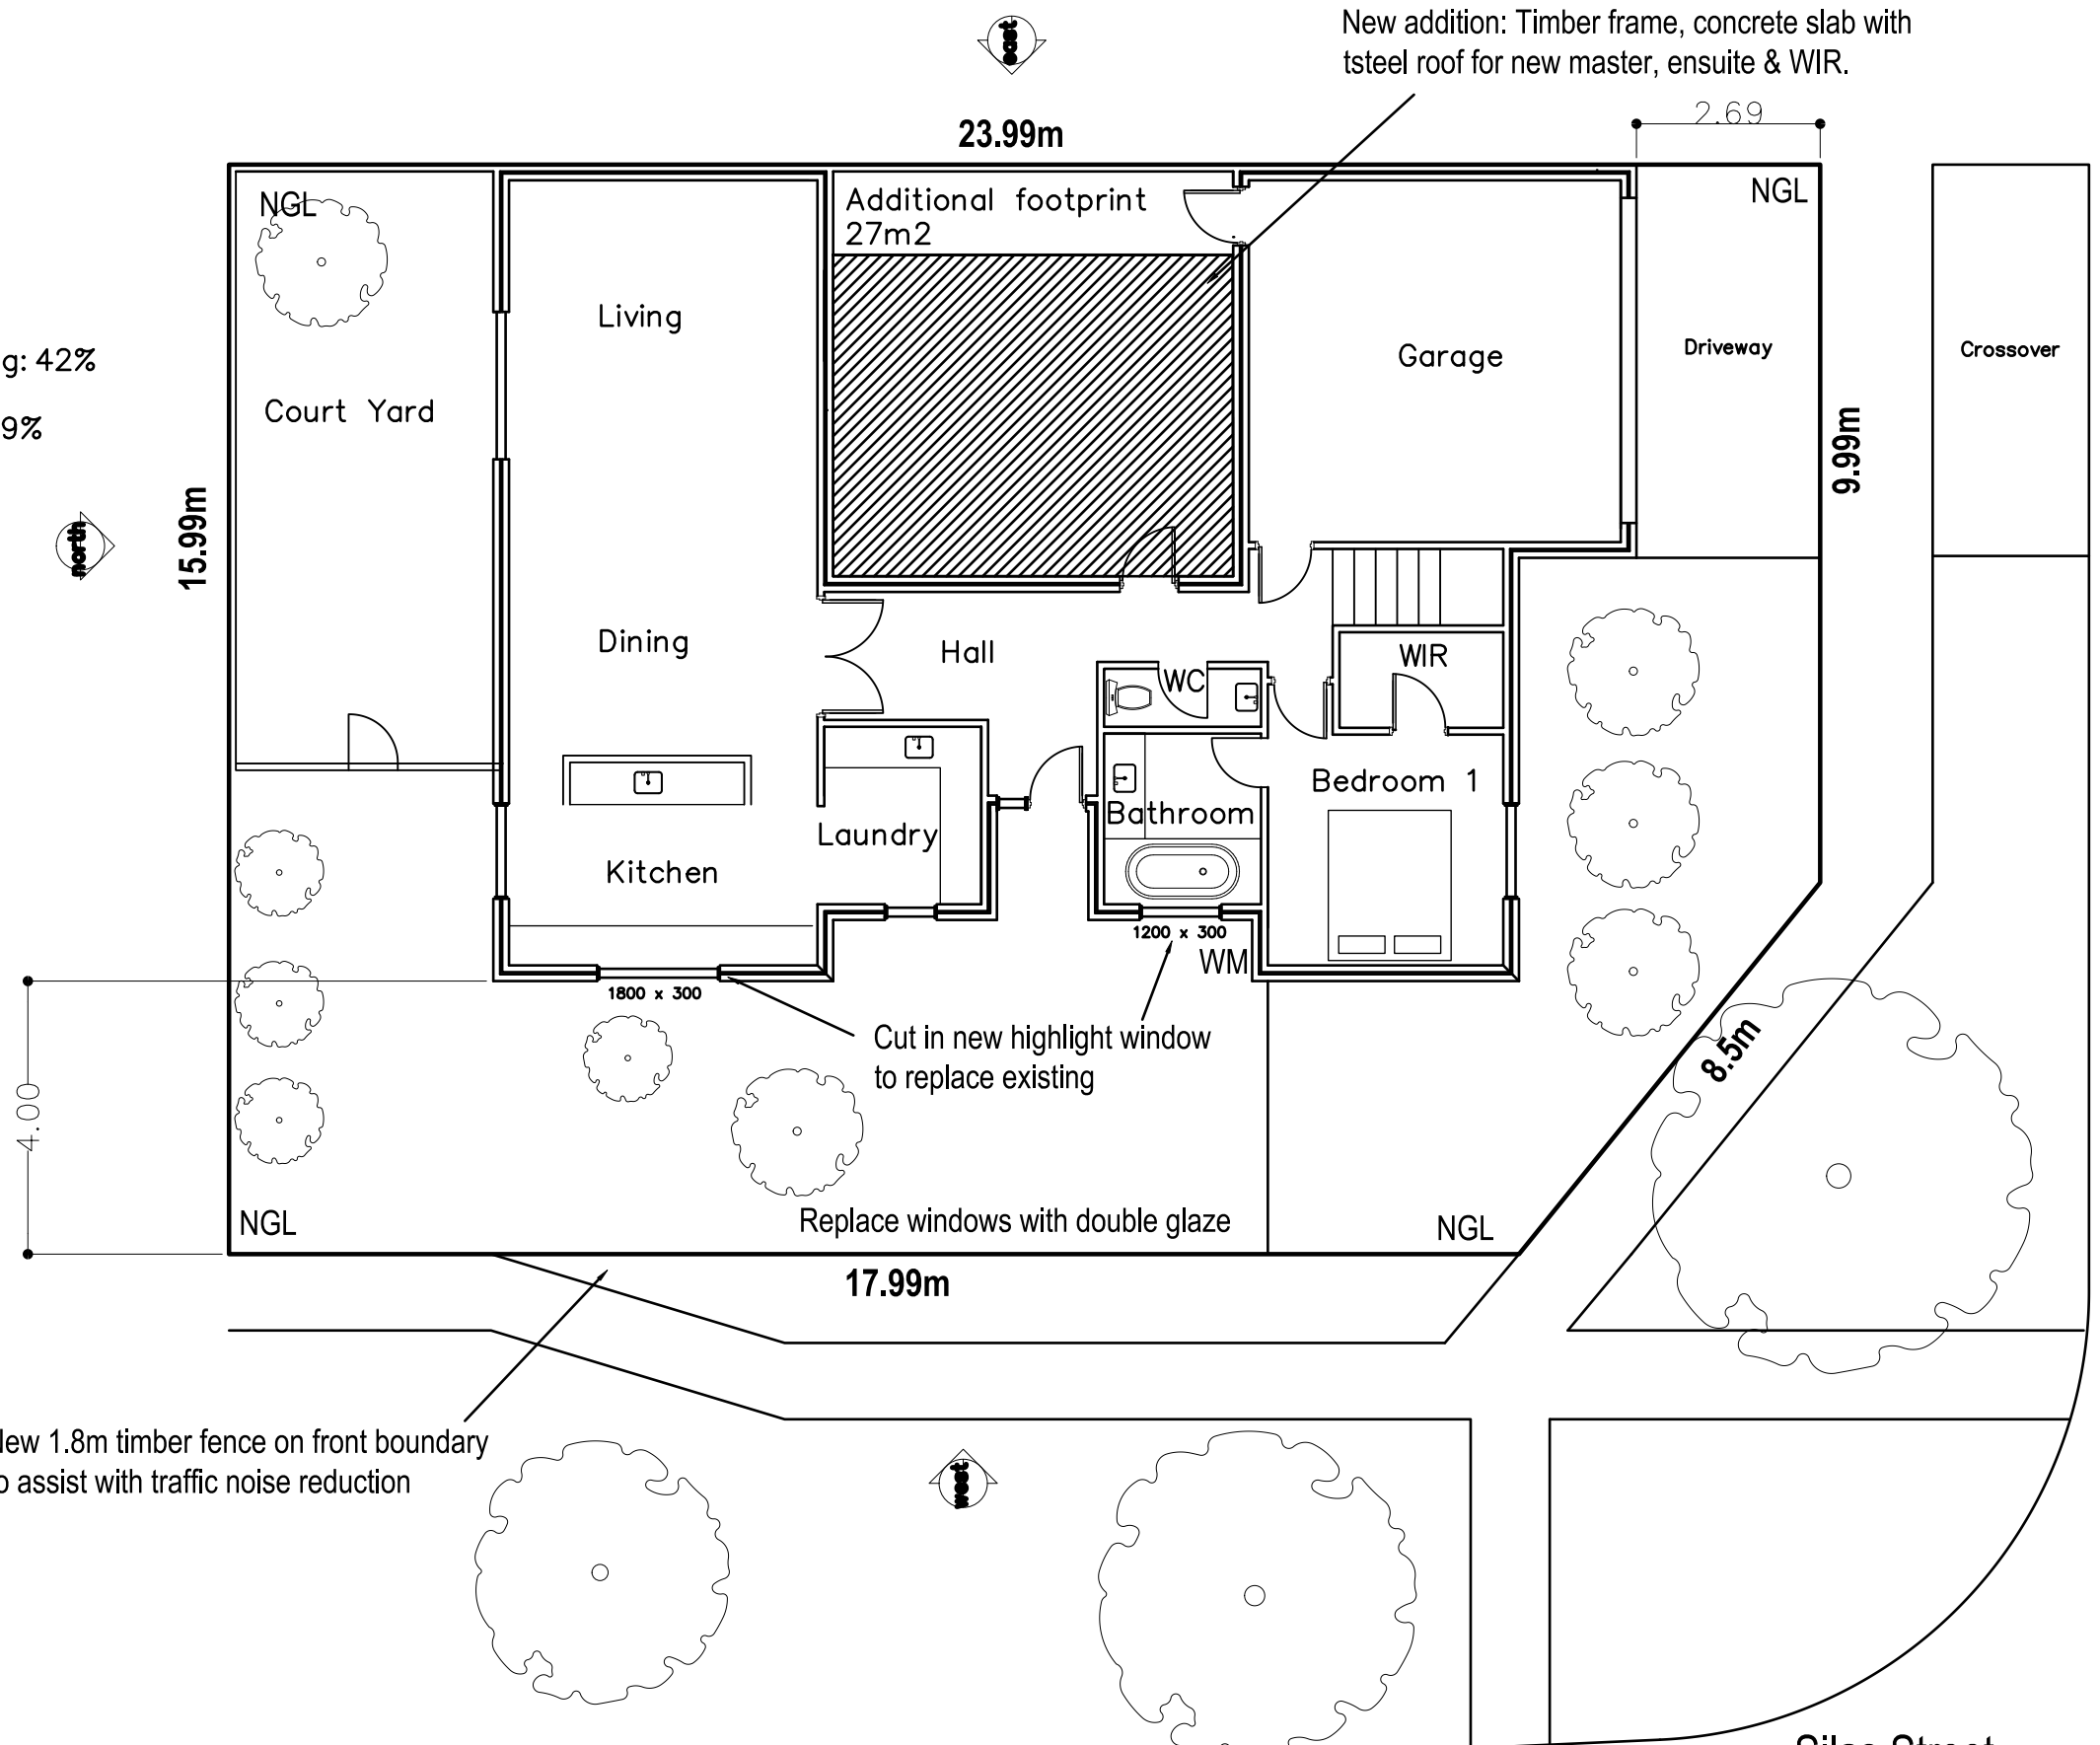

Speedy Cheval Street

Speedy Cheval Street

Scale 1:100



Silas Street

Silas Street

		BEN & CLARE ISAAC	Site Plan
1	Initial planning submission	LOT 256/ 62 SILAS ST, EAST FREMANTLE	Revision 1
Rev	Description	16/6/2024	Scale 1:100

A3