


FRONT FENCE PLAN

SCALE: 1 : 100

LOCKE CRES

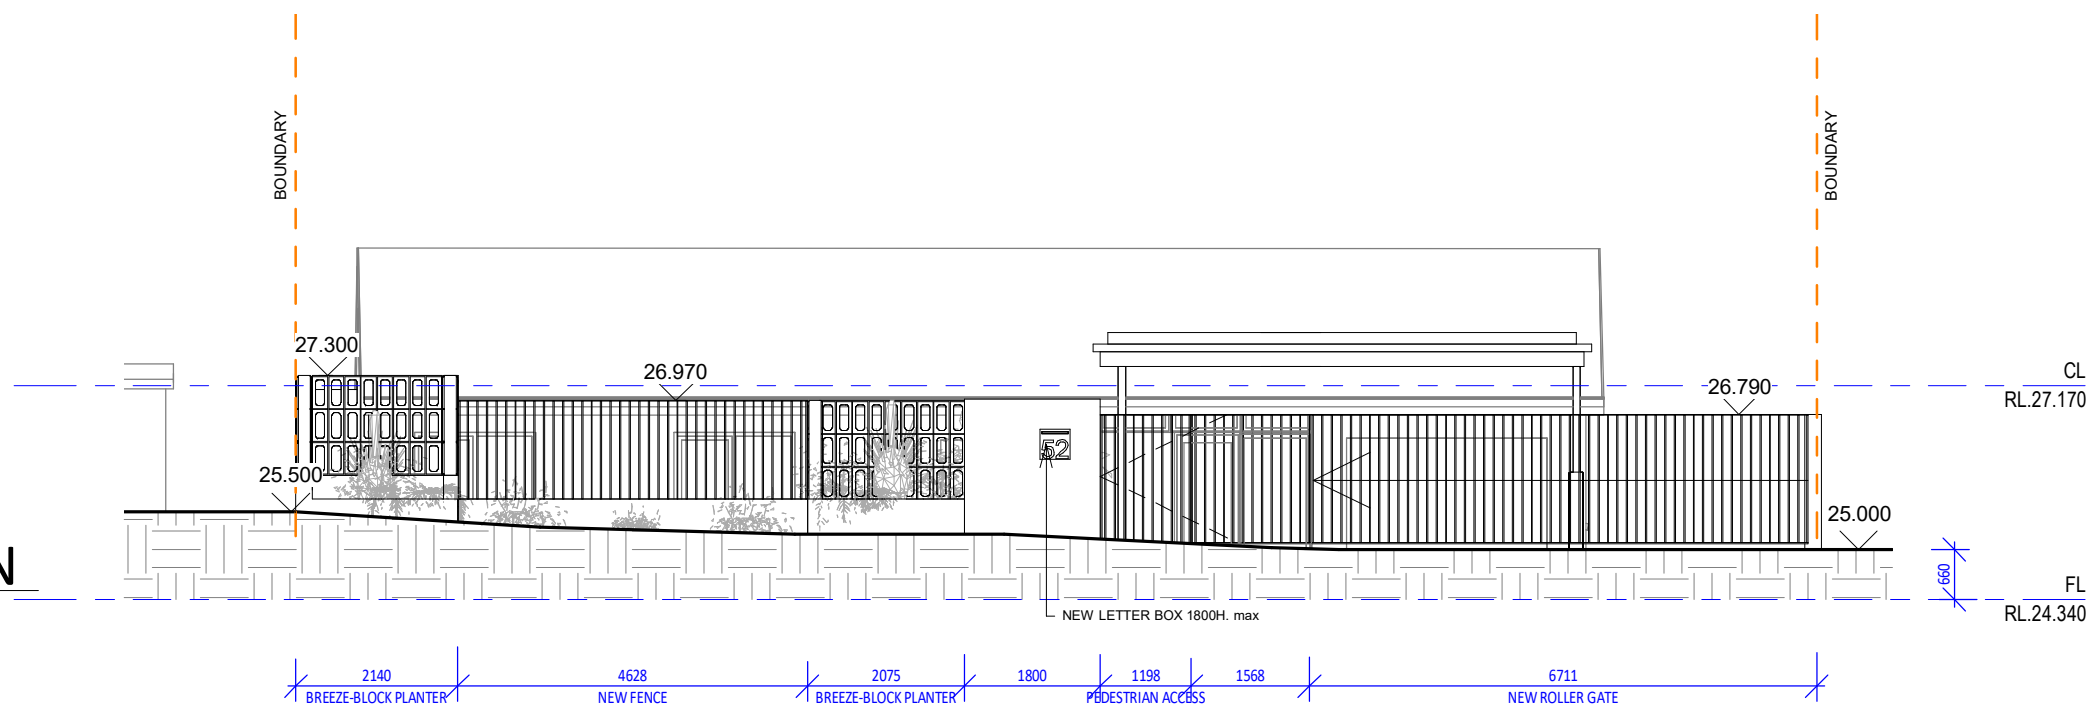

SOUTH ELEVATION

SCALE: 1 : 100



OX STUDIO
 1 GLYDE STREET,
 MOSMAN PARK, 6012
 WESTERN AUSTRALIA.
 T +61 (0)487 749 335
 E drew@oxstudio.com.au

CLIENT: Owner

A3 SHEET

Rev.	AMENDMENT	DATE

Project Name
 52 Locke Cres, East Fremantle
 ELEVATION

SCALE: 1 : 100
 DRAWN: Author

JOB / DRAWING No.
0001_AE04

REVISION