



**CARPENTER/ FENCE NOTE:**  
 Driveway gate and side fencing  
 within 1.5m truncation zone to  
 overlap as to not reduce visibility  
 when gate is open

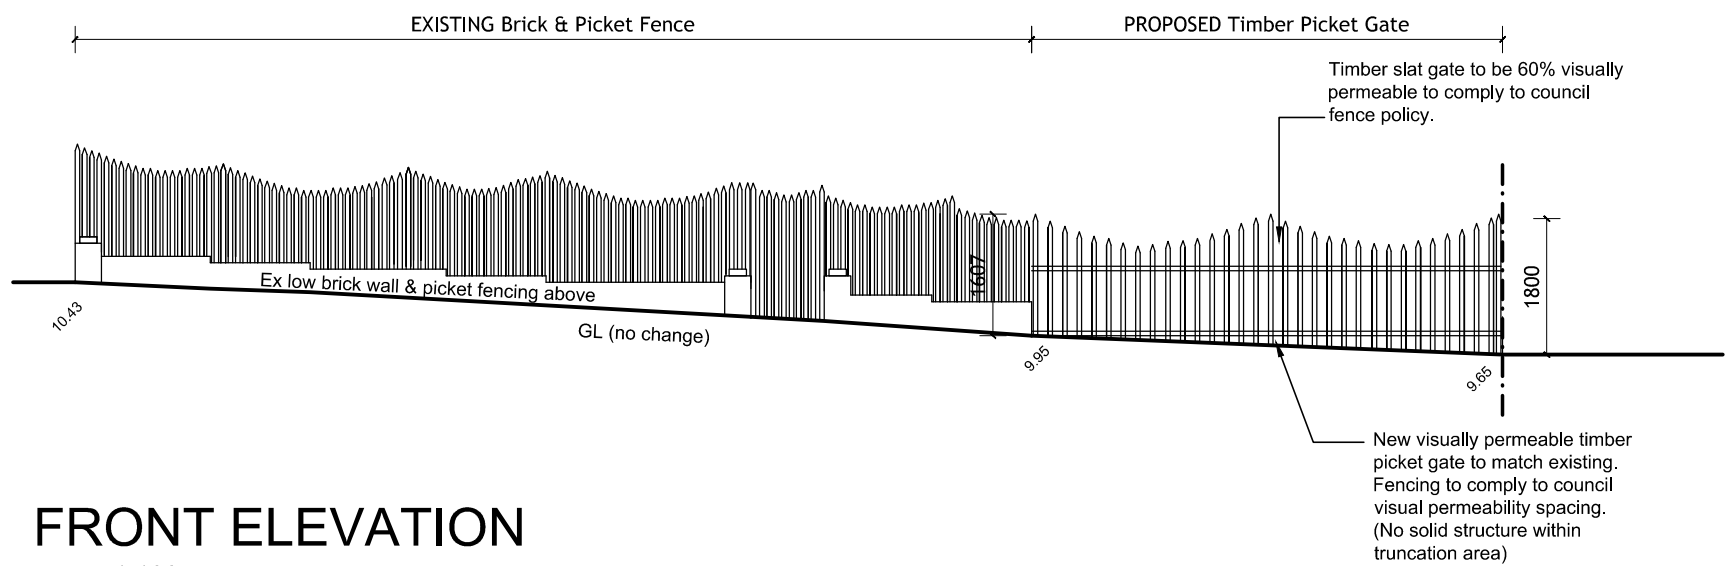

**FRONT ELEVATION**  
 scale 1:100

**CARPENTER/ FENCE NOTE:**  
 Driveway gate and side fencing  
 within 1.5m truncation zone to  
 overlap as to not reduce visibility  
 when gate is open

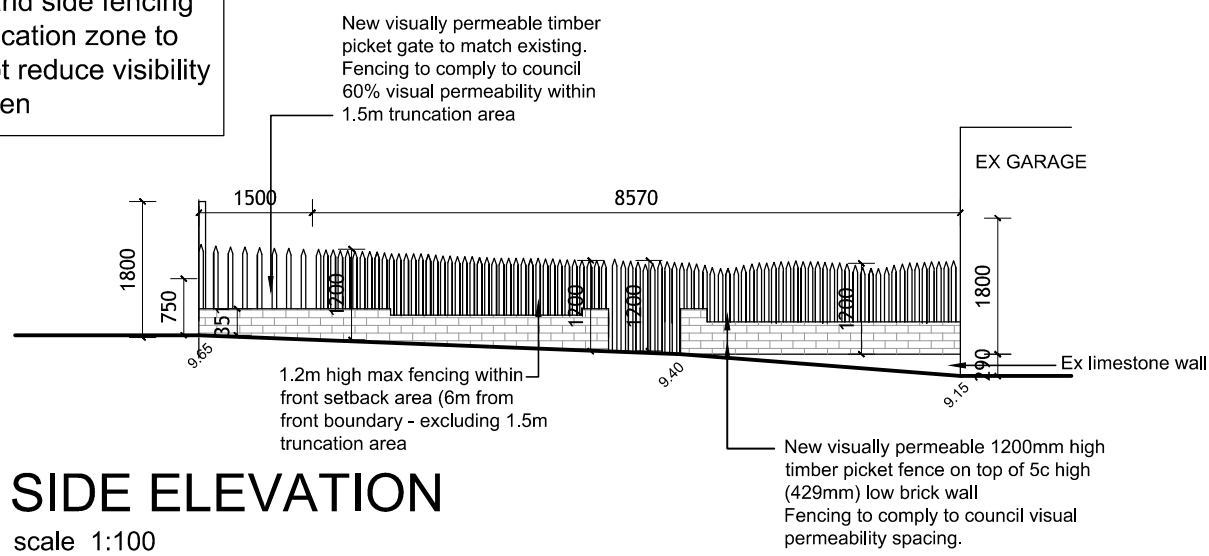

**SIDE ELEVATION**  
 scale 1:100

|             |  |                  |                       |      |             |           |             |
|-------------|--|------------------|-----------------------|------|-------------|-----------|-------------|
| ISSUED FOR: | CHECK ALL DIMENSIONS ON SITE PRIOR TO COMMENCEMENT OF WORK<br>CHECK STRUCTURE WITH ENG./BUILDER BEFORE CONSTRUCTION<br>CHECK COMPLIANCE/APPROVAL OF WORKS WITH COUNCIL OR<br>REG. BODY BEFORE CONSTRUCTION | COUNCIL DRAWINGS |                       | DATE |             |           |             |
|             |  | REV              | AMENDMENT             | DATE |             |           |             |
|             | <b>NEW FRONT FENCE</b><br>#34 WINDSOR RD, EAST FREMANTLE<br>ELEVATIONS   | JOB NUMBER       | 24303                 | DATE | DEC 24      | REDUCTION |             |
|             |  | (DRAWING on A3)  |                       |      |             |           | DRAWING No. |
|             |  | m                | 0421 605 422          |      |             |           |             |
|             |  | e                | nam@thedrafter.com.au |      |             |           |             |
| ABN         | 64 136 626 867   |                  |                       |      | <b>A02A</b> |           |             |