



Town of East Fremantle
 - 2 AUG 2024
RECEIVED

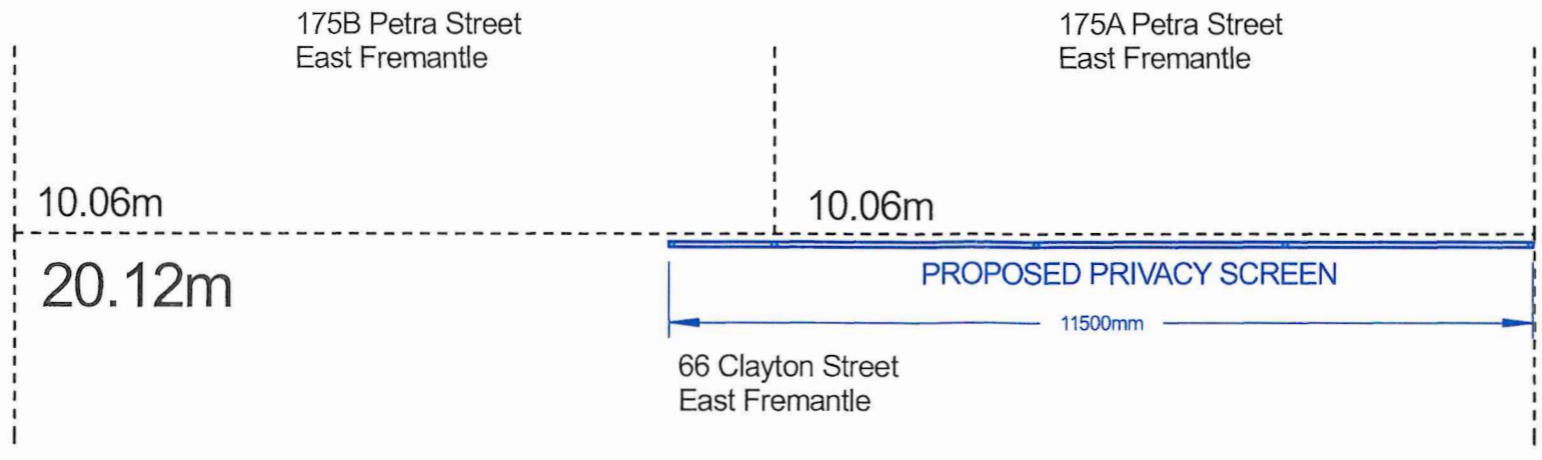

GROUND PLAN 1:100 (at A3)

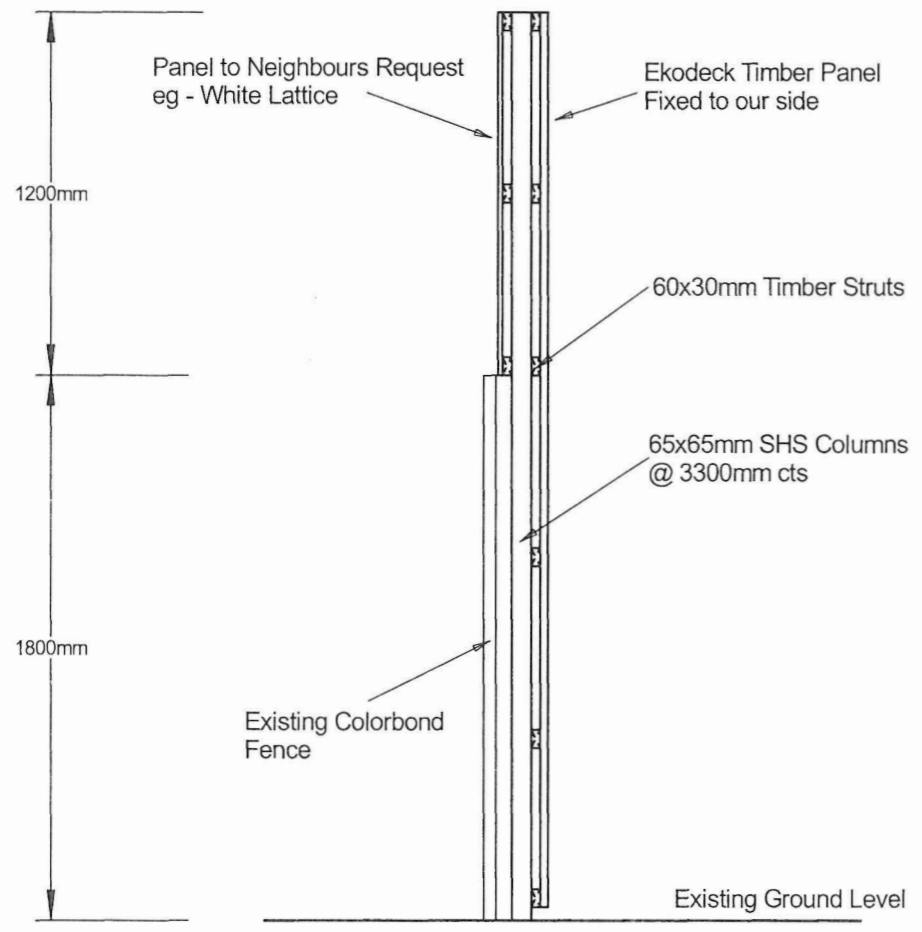

ELEVATION 1:25 (at A3)



CURRENT VIEW



RENDER OF PROPOSED VIEW (WITH SCREEN)



PROPOSED HEIGHT (+1200mm)

Approved subject to minor adjustments
 2/8/2024

RESIDENT: CHRIS BILKA
 ADDRESS: 175A PETRA ST. EAST
 SIGNATURE: CHRIS BILKA

CLIENT:
 Adam McRostie

PROJECT:
 Proposed Privacy Screen

PROJECT ADDRESS:
 66 Clayton Street
 East Fremantle