


House No. 50
Rend Brick

NOTES

KEYPLAN

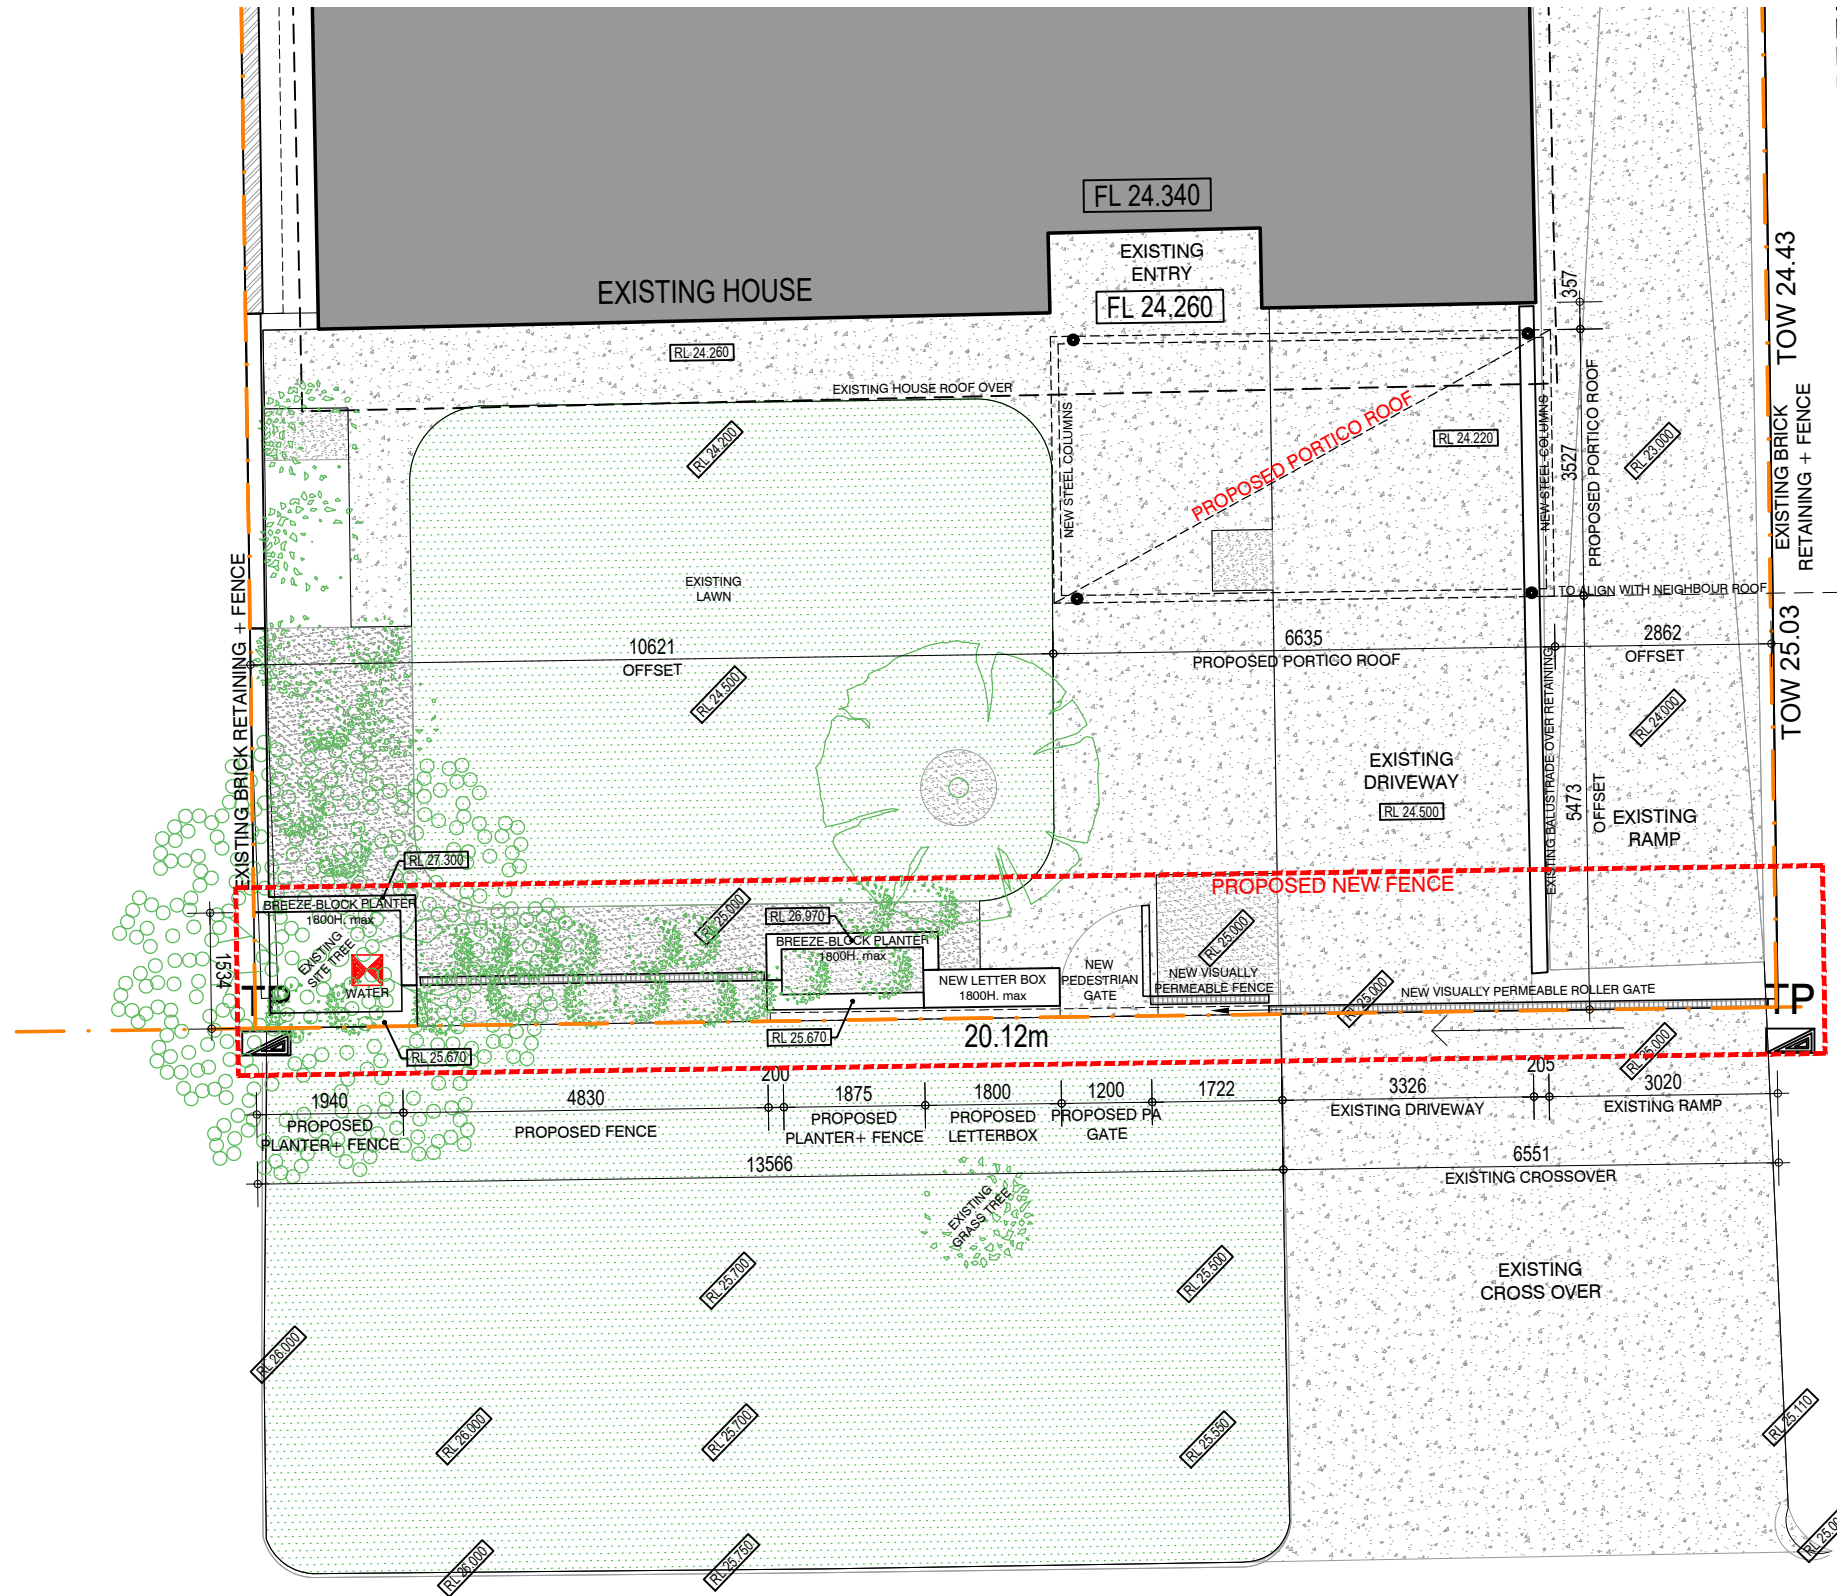

1 PLAN - STREET FRONT
1:100

REV: BY: CHK: DATE:

PROJECT
VINCI RESIDENCE

TITLE:
CARPORT + FRONT FENCE
52 LOCKE CRESCENT, EAST FREMANTLE

DRAWING NO: 24015_AL_02
REV: C
SCALE @ A3: 1:100

BY: DO
CHK:
DATE: 18.06.2024

XREFS USED IN THIS DRAWING:

INFORMATION
OX STUDIO

1 GLYDE STREET
MOSMAN PARK, 6012
WESTERN AUSTRALIA.
T +61 (0)487 749 335
E drew@oxstudio.com.au

