




ELEVATION 1

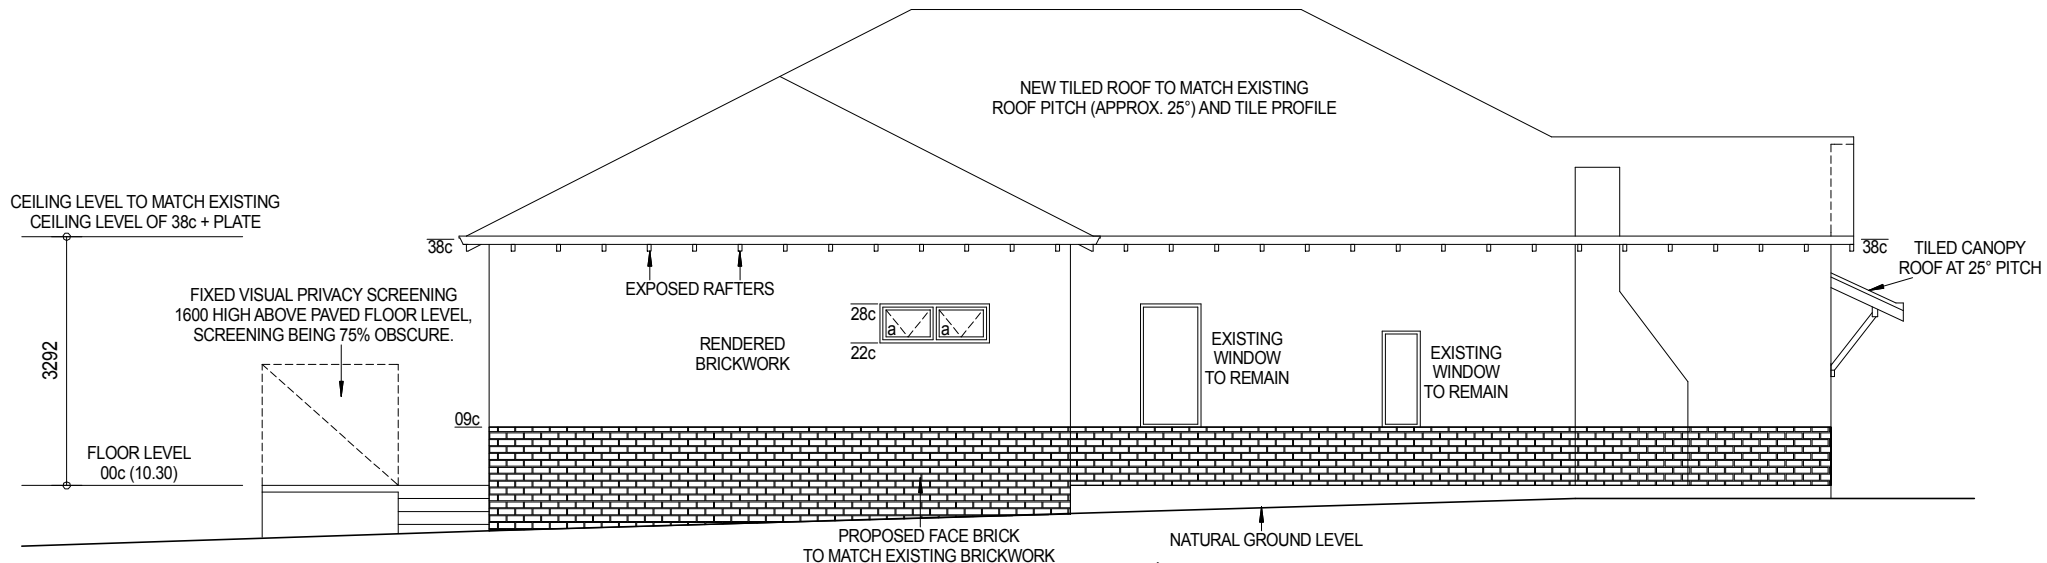


ELEVATION 2

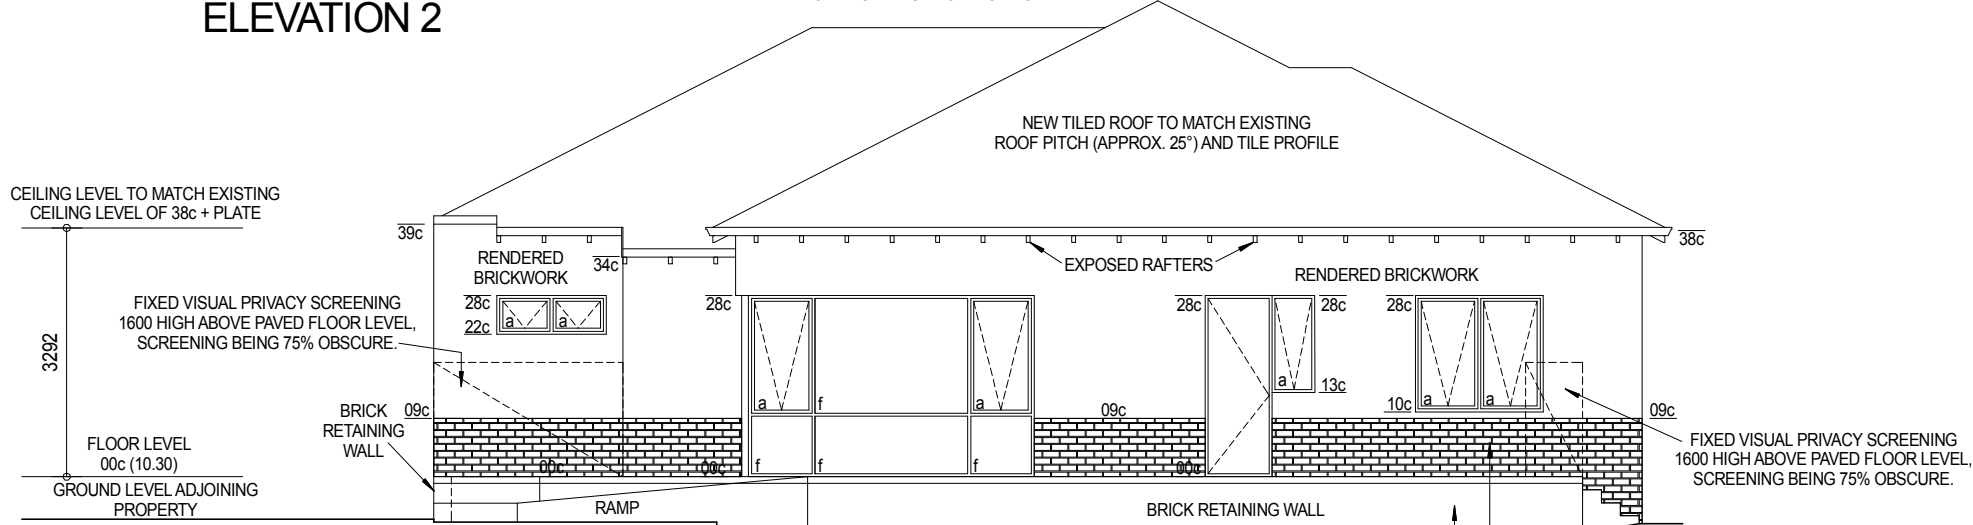


ELEVATION 3

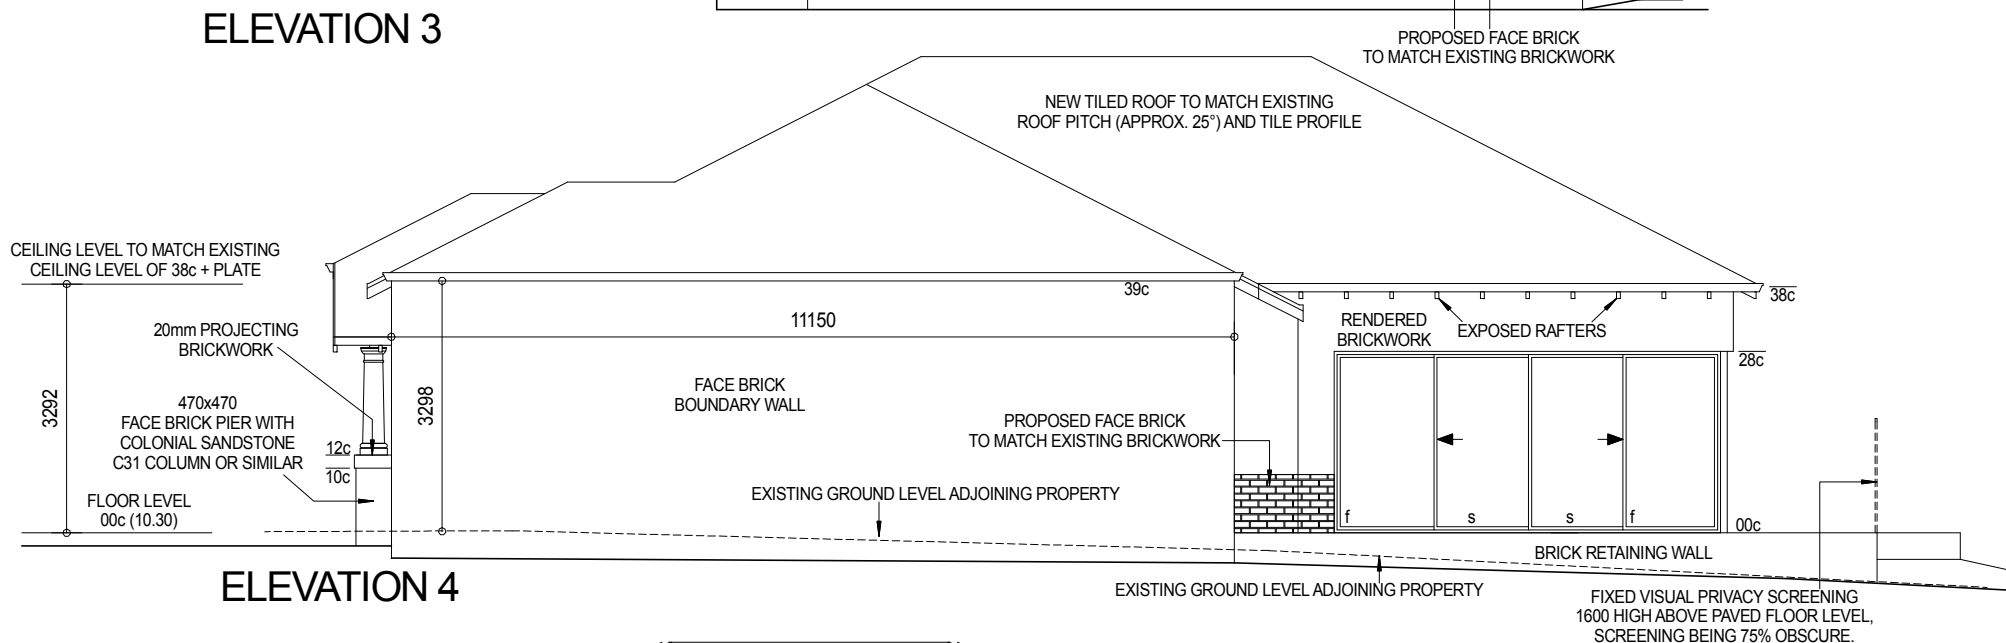

ELEVATION 4

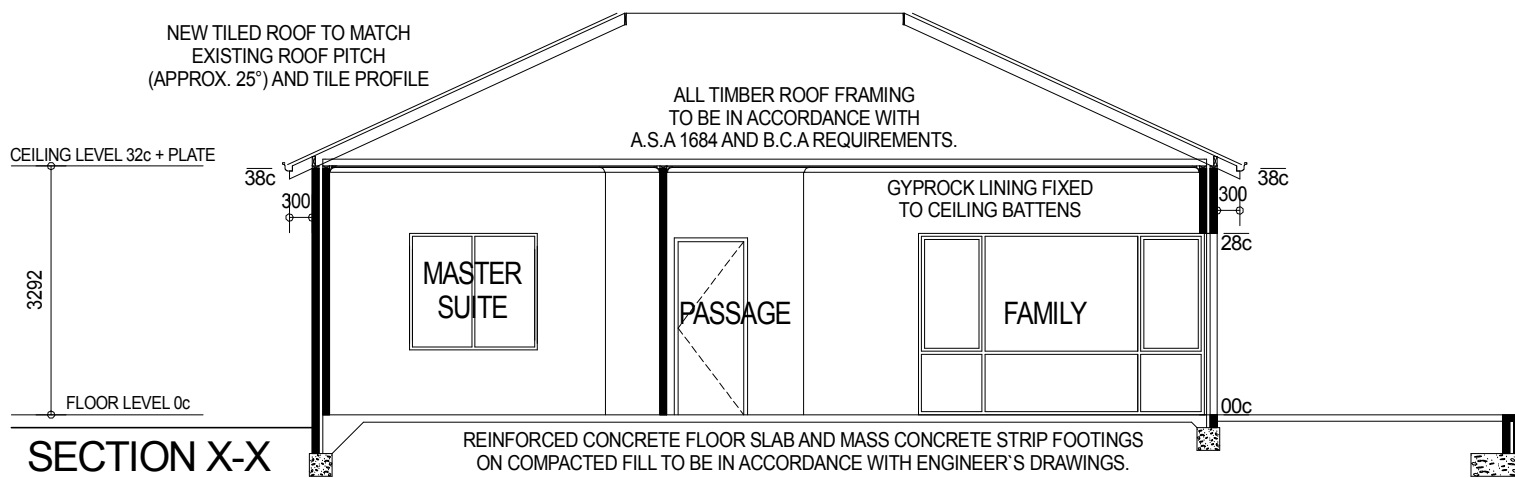

SECTION X-X

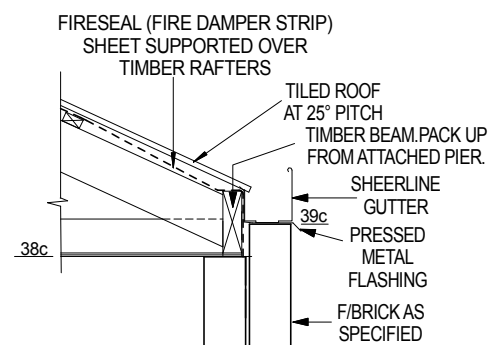

GARAGE BOUNDARY WALL DETAIL

SCALE 1:20

**robertgalipodesign
+construct**
Residential Design

g2 building co.
designers+builders

CLIENT: MARIA RICO

**LOT: 390, #11
PETRA STREET,
EAST FREMANTLE**

ELEVATIONS
SCALE 1:100

- ⊗ DIRECT WIRED SMOKE DETECTOR TO AS. 3786
- ⊗ EXHAUST FAN (FLUMED)
- ⊗ EXHAUST FAN (UNFLUMED)

VARIATIONS

robert galipo-designer
Unit 8/51 Forsyth Street, O'Connor WA, 6163
P 0410 321 722 E robert@rgd.com.au
© Copyright of Robert Galipo Design Pty Ltd

Individual Residential Builders
U1/63 Forsyth Street, O'Connor WA, 6163
T 9337 9242 M 0488 740 444
E joe@g2buildingco.com.au

DRAWN: ROB

DATE: 27/07/2021

SHEET: 2

JOB No. PETRA