



streetscape
scale 1:100

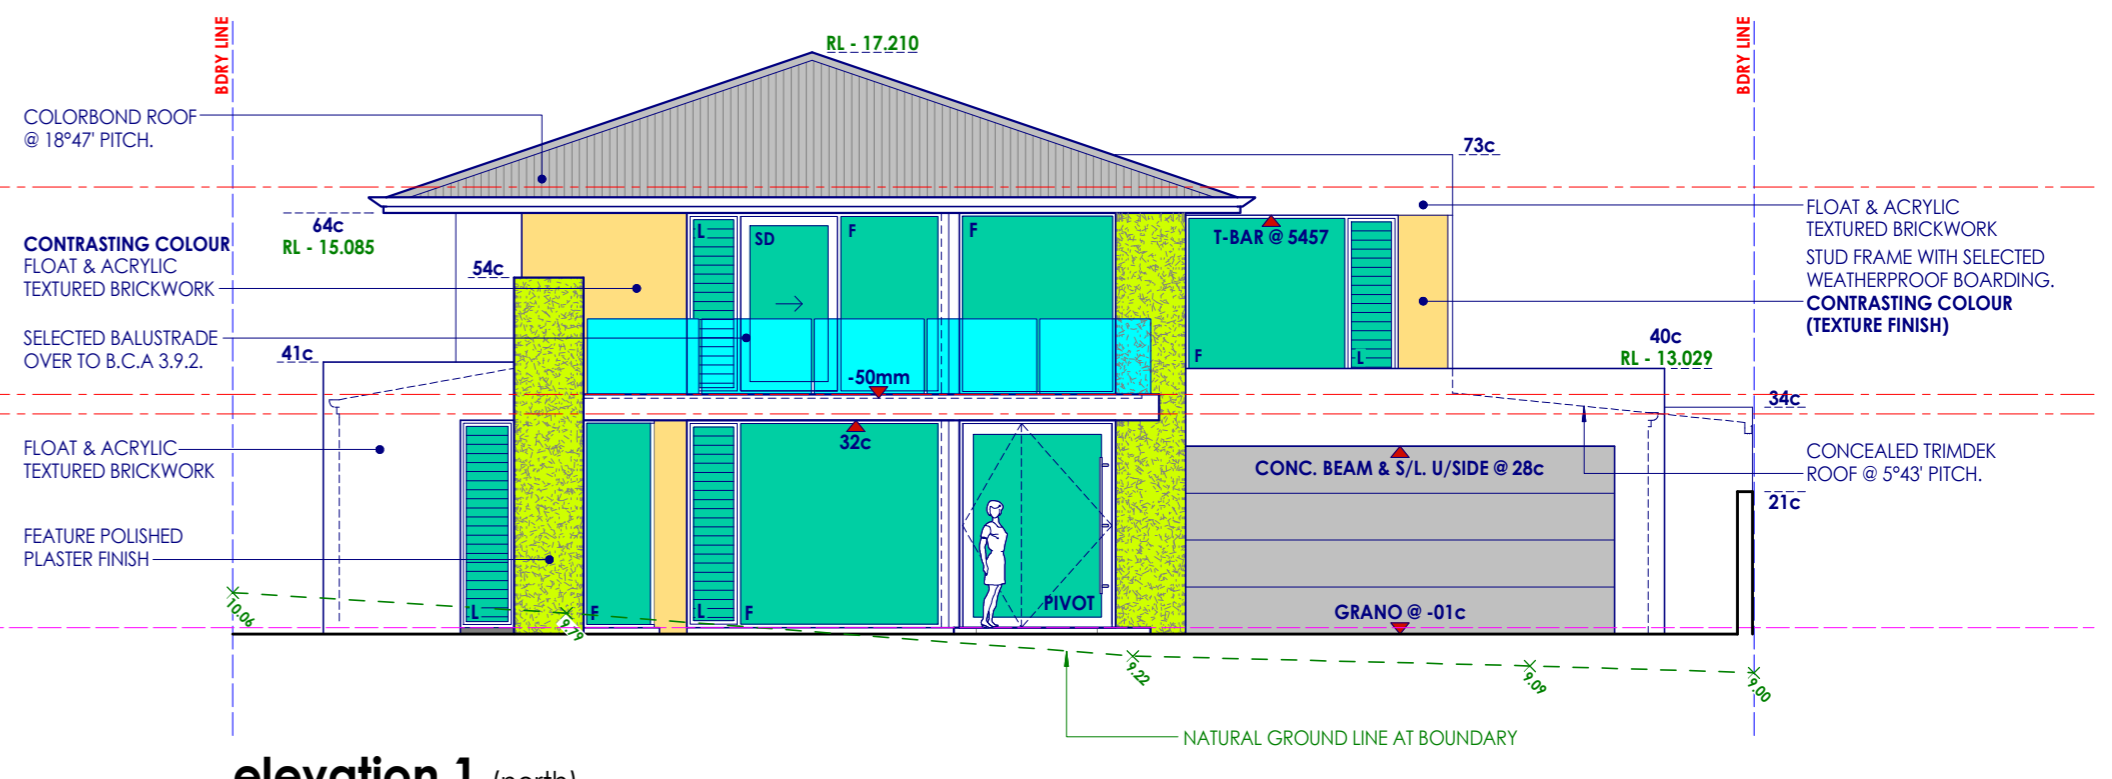

elevation 1 (north)
scale 1:100

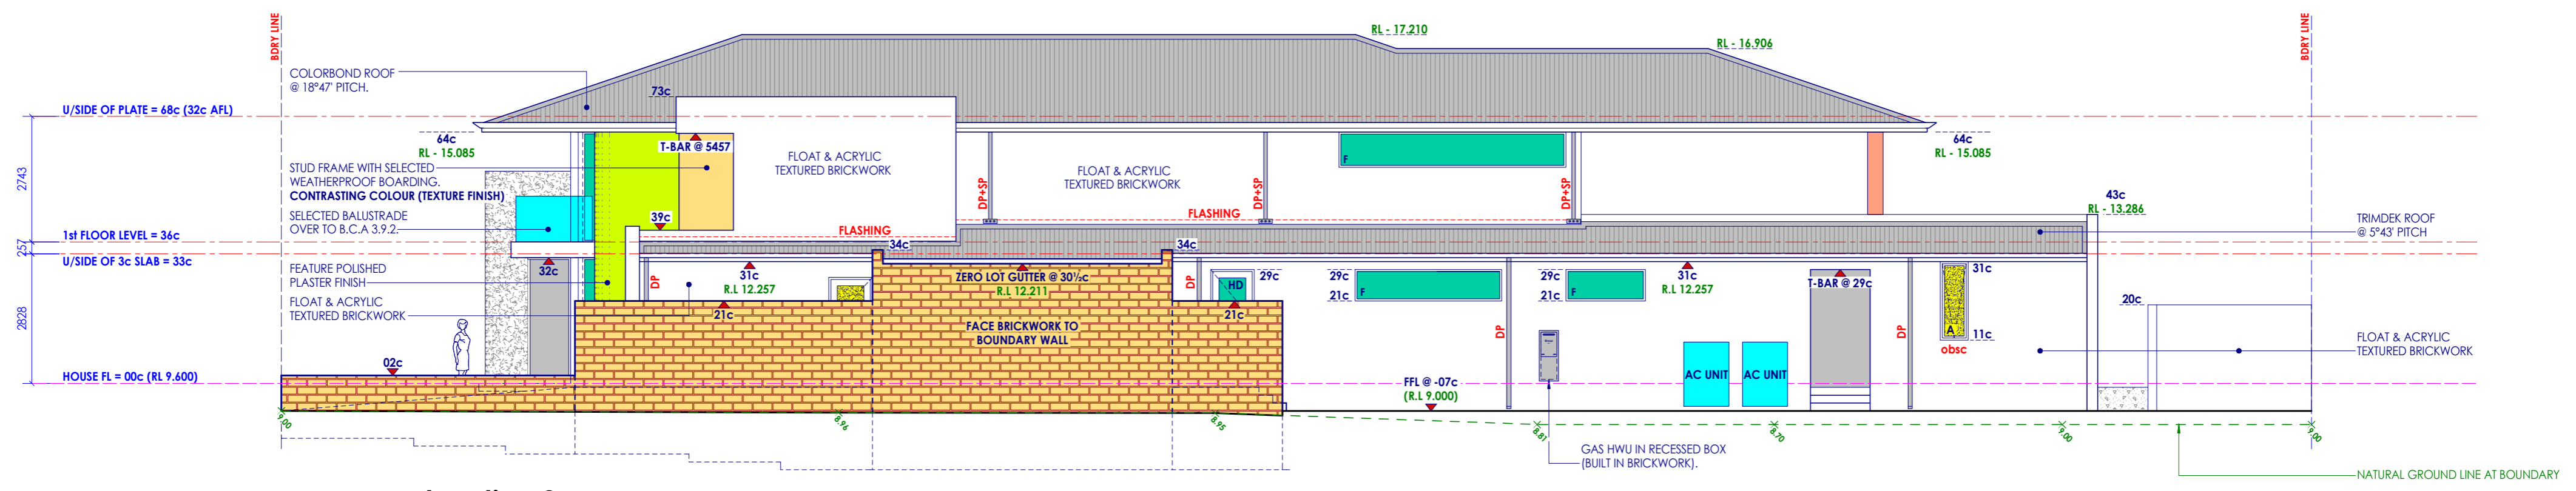

elevation 2 (west)
scale 1:100

AVERNA
HOMES
INDIVIDUAL HOME BUILDERS

Builders Registration No. 12340
Telephone - (08) 9373 3999
Suite 3, First Floor, 54 Belgrave Street, Belmont, W.A 6104
PO Box 398 Como W.A 6952

COPYRIGHT
This plan shall remain the sole property of Favna Homes and must not be given, lent, copied or otherwise disposed or copied without the permission in writing of Favna Homes.

Rev	Date	Notes
A.	08-05-24	ISSUED FOR D.A.
B.	14-11-24	RE-ISSUED FOR D.A.
C.	28-02-25	DESIGN VARIATION

This is one of the drawings referred to in the building contract.

Client :
Date :

Client :
Date :

Builder :
Date :

Client Name :
Carozza
(Nick & Gina)

Site Address :
Lot 242 (#7)
View Terrace,
East Fremantle

Job number :
2263

Scale :
1 : 100

Drawn By :
A.Galipo

Date Drawn :
Nov '2024

Revision No :
C.

Sheet No :
03 of 07

Drawing Name :
Elevations 1-2 & S'scape