


elevation 3 (south)
scale 1:100

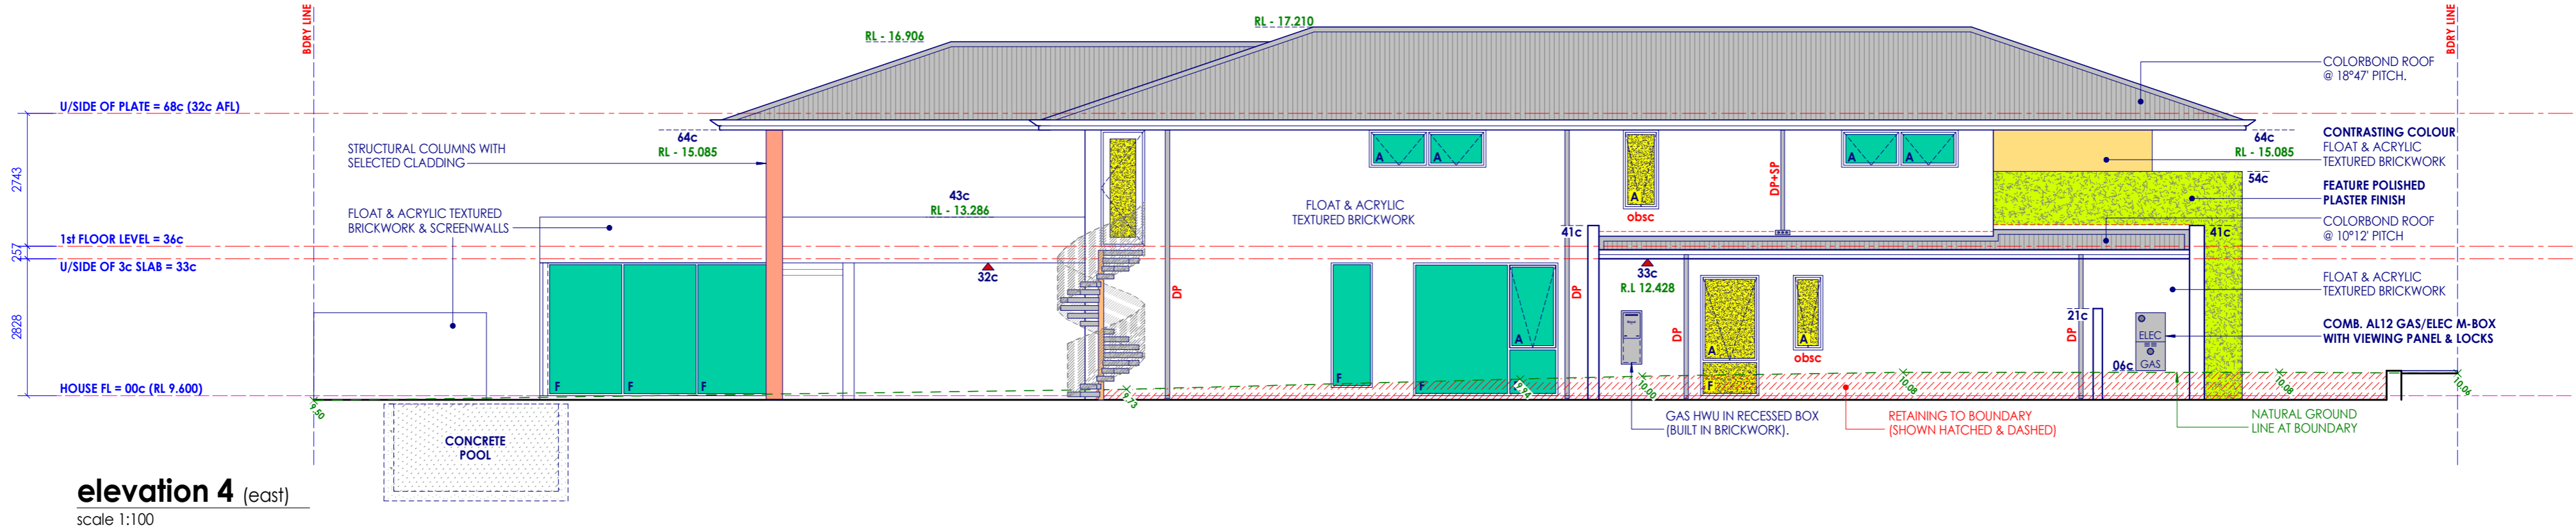

elevation 4 (east)
scale 1:100

AVERNA HOMES
INDIVIDUAL HOME BUILDERS

Builders Registration No. 12340
Telephone - (08) 9373 3999
Suite 3, First Floor, 54 Belgrave Street, Belmont, W.A 6104
PO Box 398 Como W.A 6952

COPYRIGHT
This plan shall remain the sole property of AVERNA HOMES and must not be given, lent, copied or otherwise disposed of or copied without the permission in writing of AVERNA HOMES.

Rev	Date	Notes
A.	08-05-24	ISSUED FOR D.A.
B.	14-11-24	RE-ISSUED FOR D.A.
C.	28-02-25	DESIGN VARIATION

This is one of the drawings referred to in the building contract.

Client :
Date :

Client :
Date :

Builder :
Date :

Client Name :
Carozza
(Nick & Gina)

Site Address :
Lot 242 (#7)
View Terrace,
East Fremantle

Job number : 2263	Scale : 1 : 100
Drawn By : A.Galipo	Date Drawn : Nov' 2024
Revision No : C.	Sheet No : 04 of 07
Drawing Name : Elevations 3 & 4	