



**1 ELEVATION REAR (NORTH) @ HOME - New**  
SCALE 1 : 100

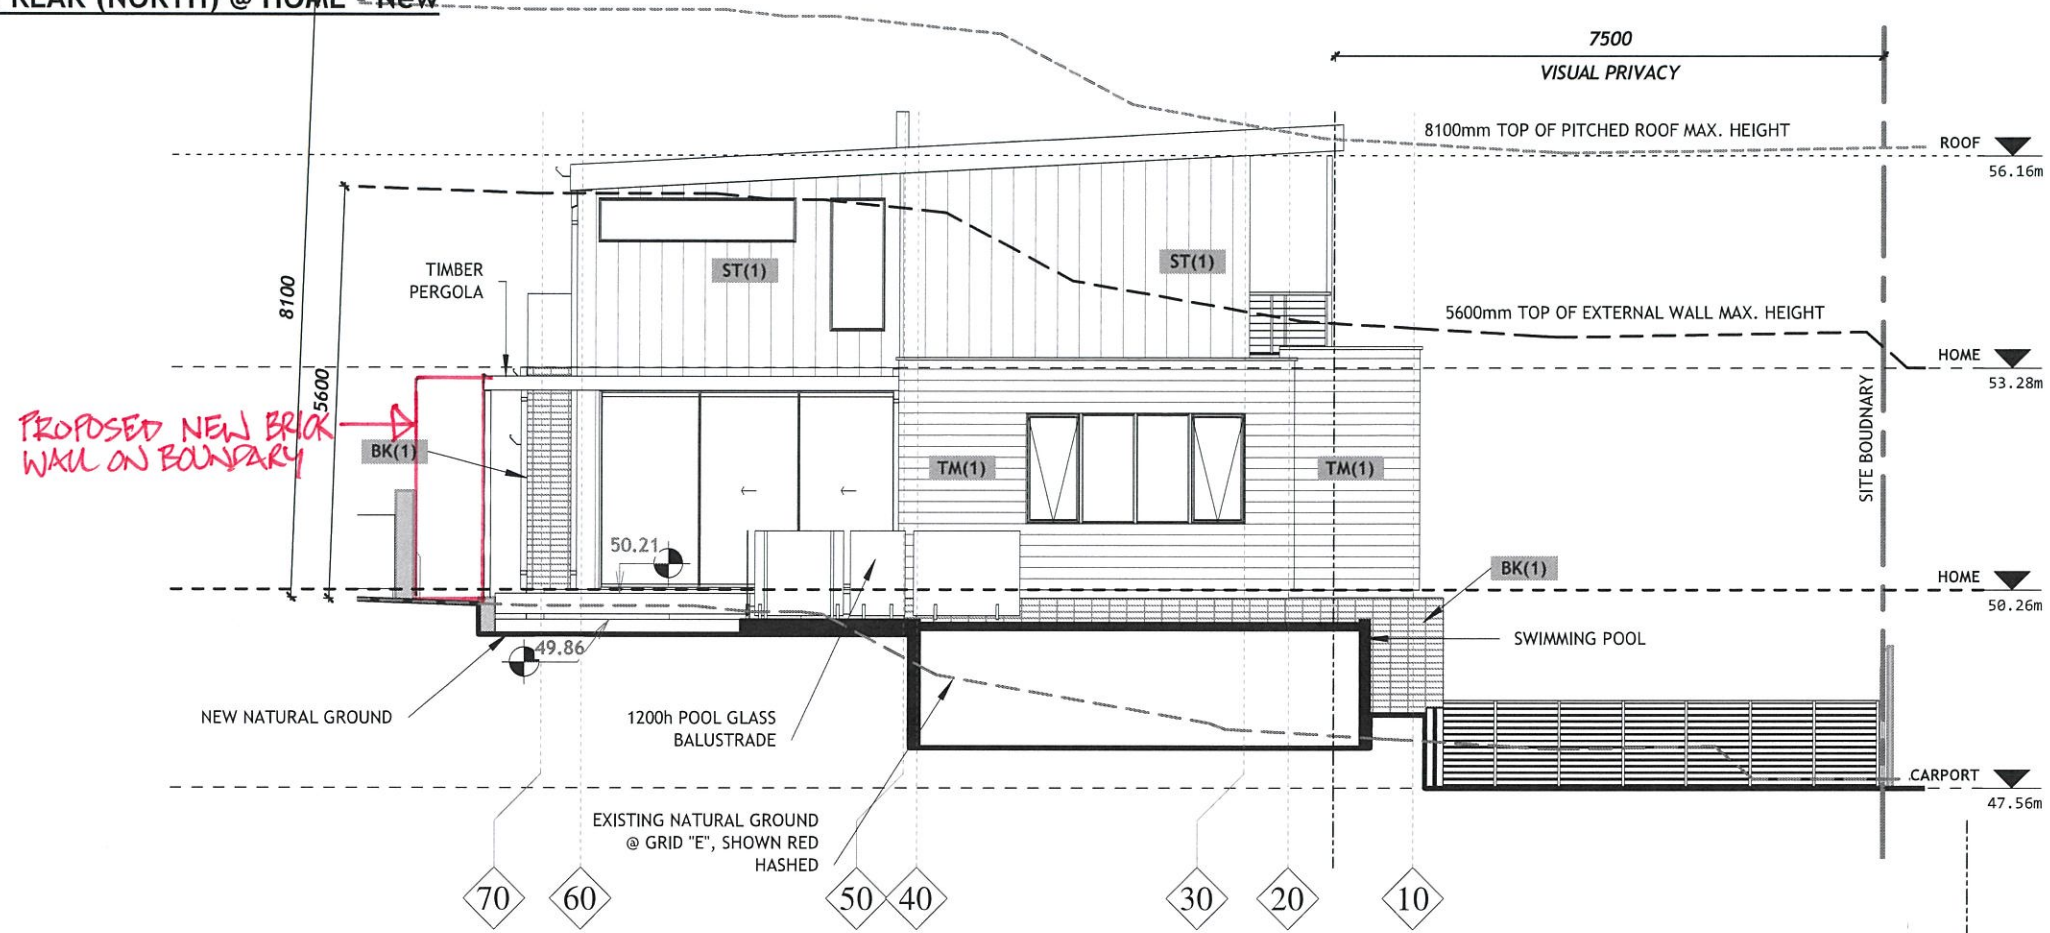


EXTERNAL MATERIAL SCHEDULE		
CODE	DESCRIPTION	FINISH
ROOF		
ST(1)	SEAM PROFILE STEEL CLADDING	DARK FINISH
WALL		
BK(1)	EXPOSED LIGHT COLOUR BRICK	NATURAL FINISH
BL(1)	EXPOSED CONCRETE BLCOK	NATURAL FINISH
CN(1)	EXPOSED REINFORCED CONCRETE	NATURAL FINISH
RN(1)	CEMENT RENDER	LIGHT PAINT FINISH
ST(1)	STEEL CLADDIN, SEAM PROFILE	DARK FINISH
ST(2)	STEEL CLADDING, CORRUGATED PROFILE	DARK FINISH
TM(1)	TIMBER BOARD CLADDING	NATURAL FINISH

TOWN OF EAST FREMANTLE  
**APPROVED**  
P39/22  
Application No: \_\_\_\_\_  
Date of Decision  
5/7/22  
\_\_\_\_\_  
Authorised by

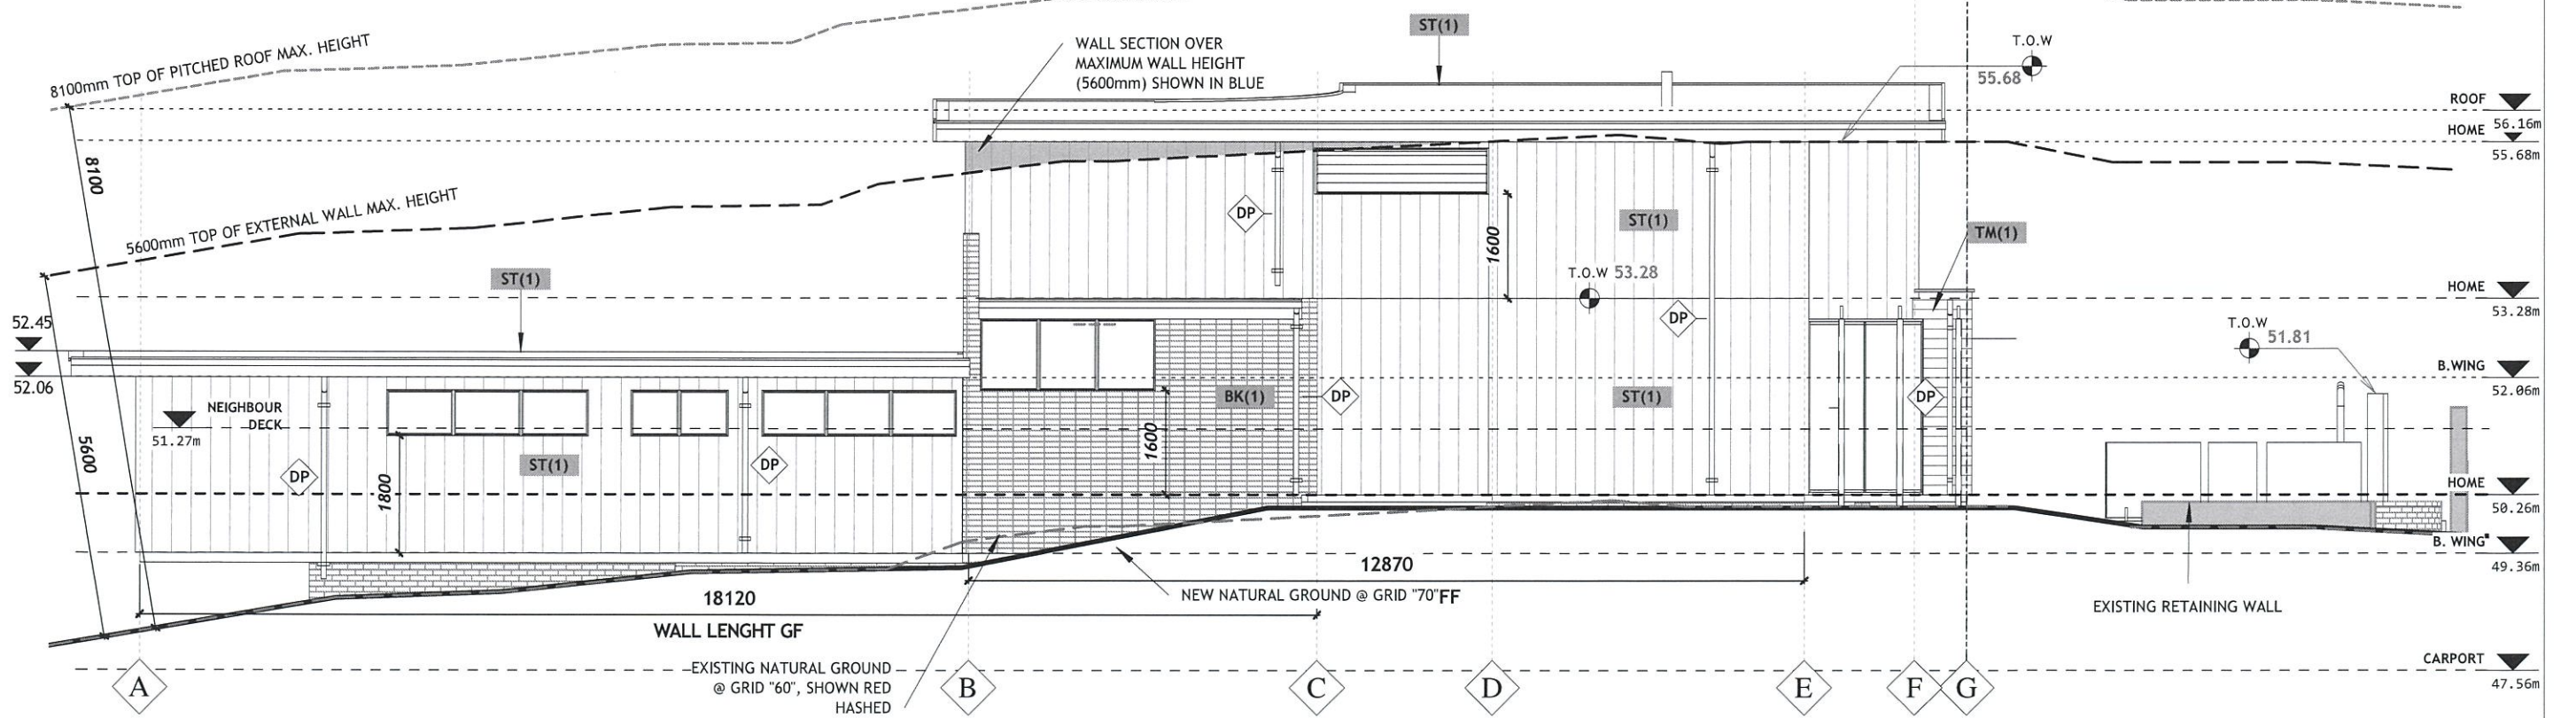

**2 ELEVATION SIDE (EAST) @ HOME - New**  
SCALE 1 : 100

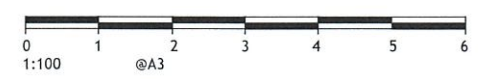

28 PIER STREET, EAST FREMANTLE | THE TREE HOUSE

DRAWING TITLE  
ELEVATION @ HOME - New

PHASE  
DEVELOPMENT APPROVAL (DA)

DATE  
28/04/2022

DRAWING NUMBER  
A32(2)@H

REV  
DA-5