
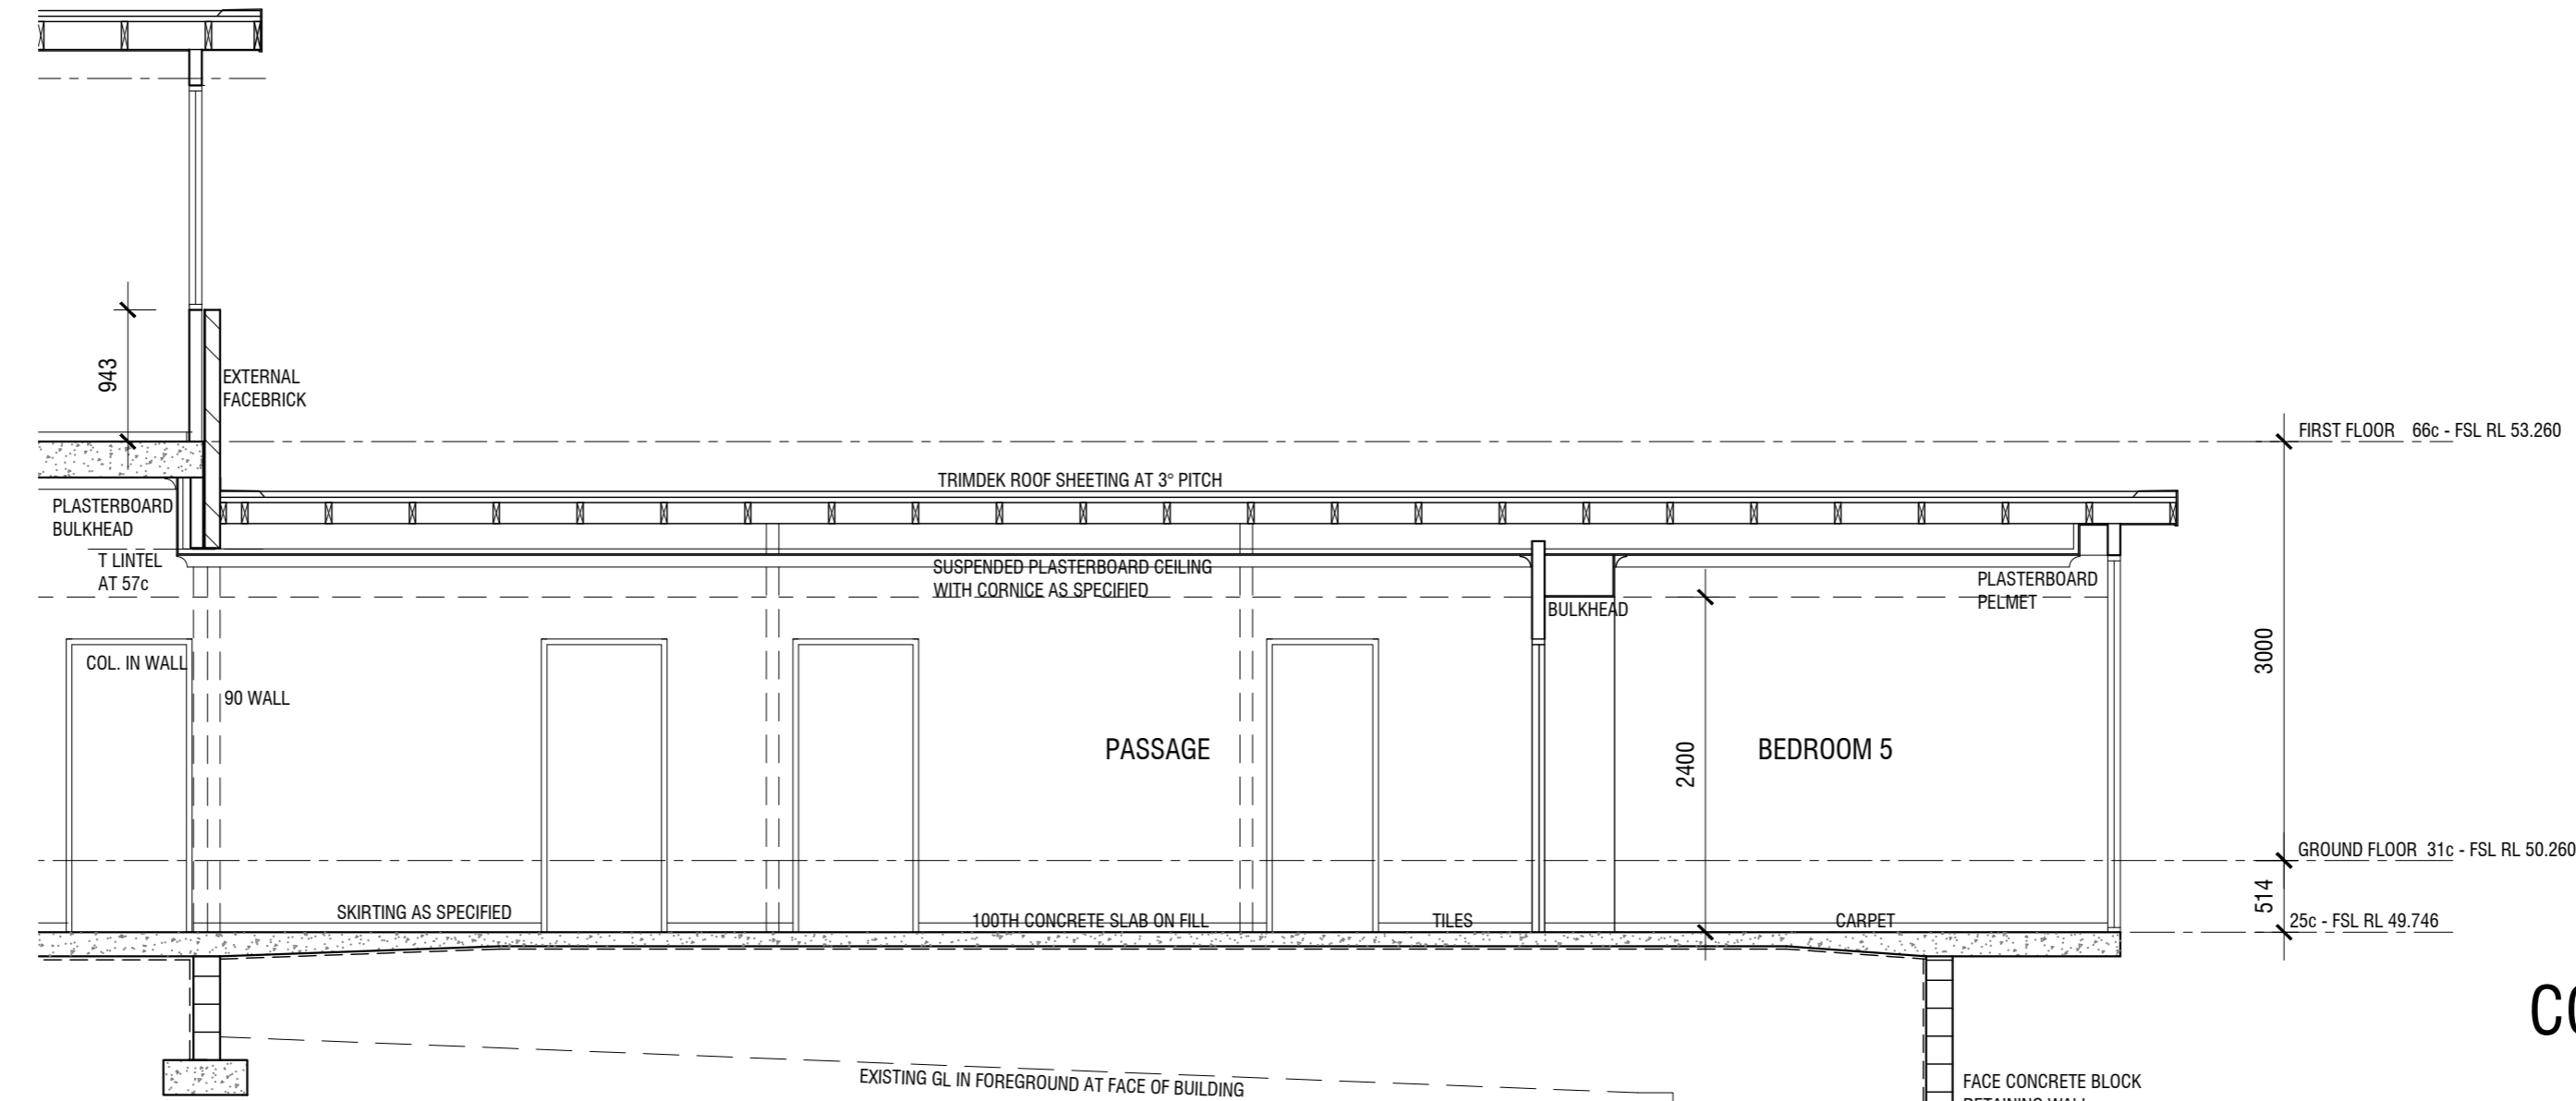
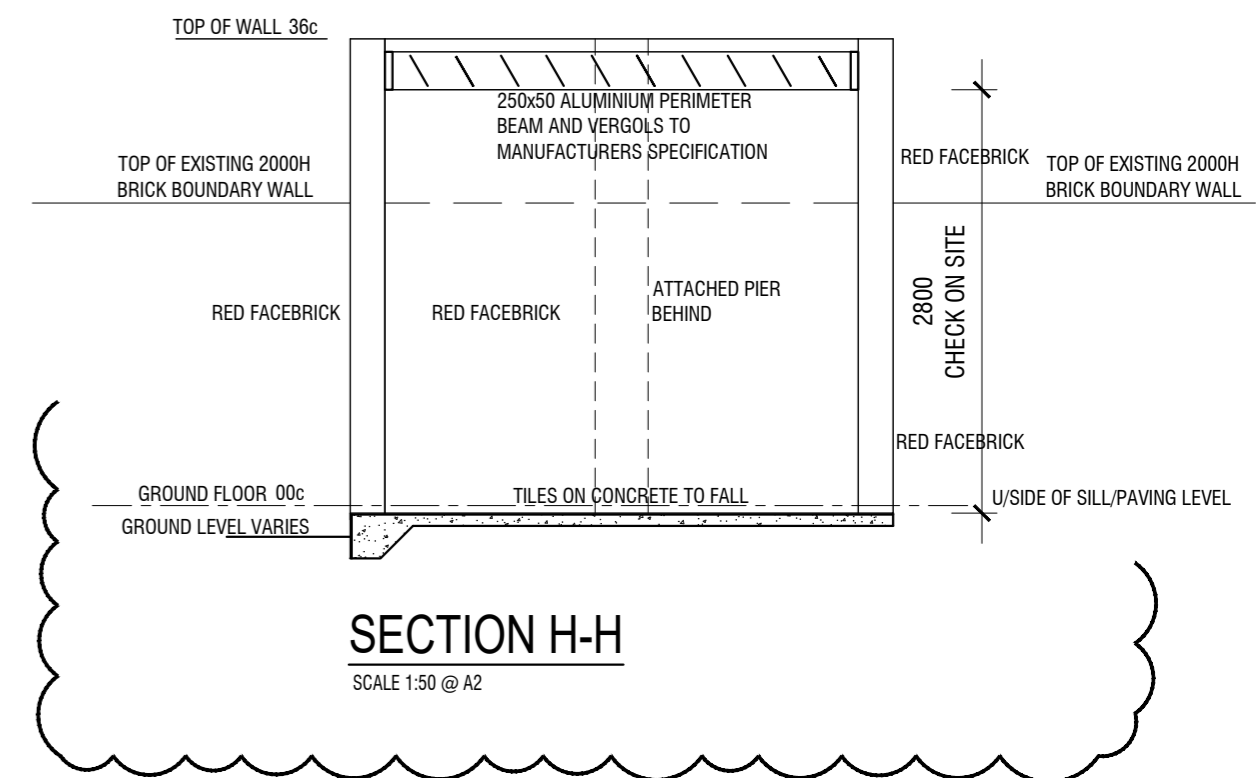


REVISION 'A' - 16.11.2023
SOUTH WING FFL RAISED BY 343MM


REVISION 'B' - 05.01.2024
NORTHERN WALL UPDATED
2400H OPENING TO LAUNDRY.

REVISION 'C' - 30.07.2024
SECTION H-H ADDED.

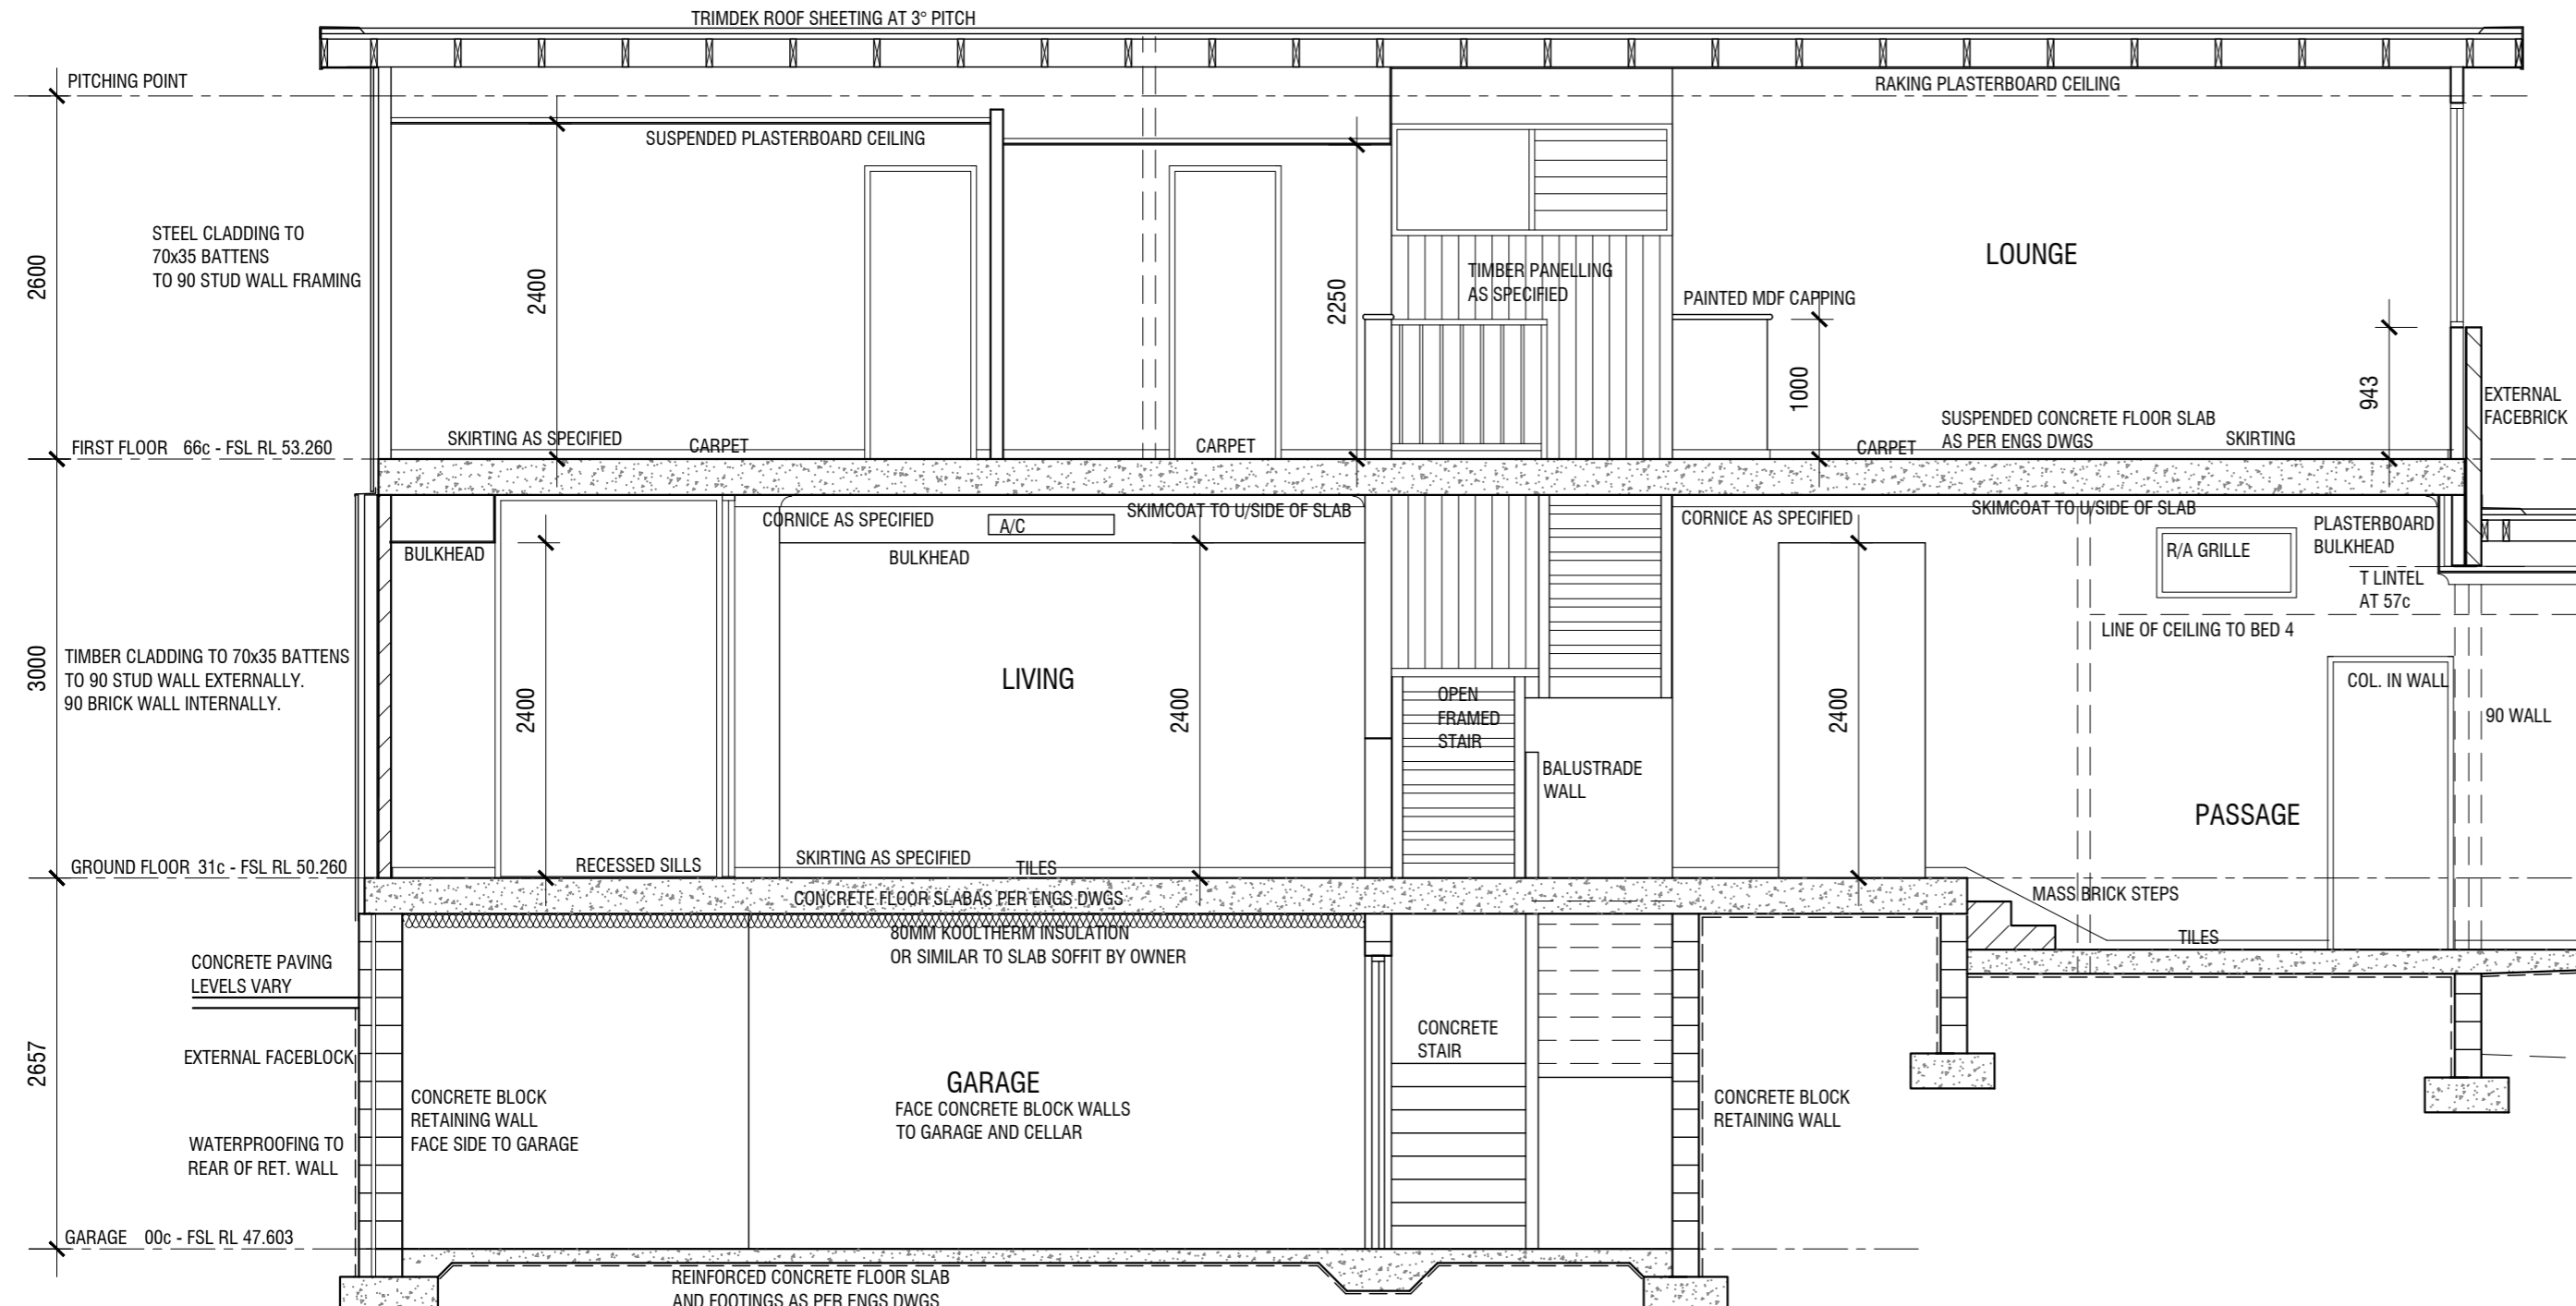

CONSTRUCTION ISSUE

WD 11C OF 16

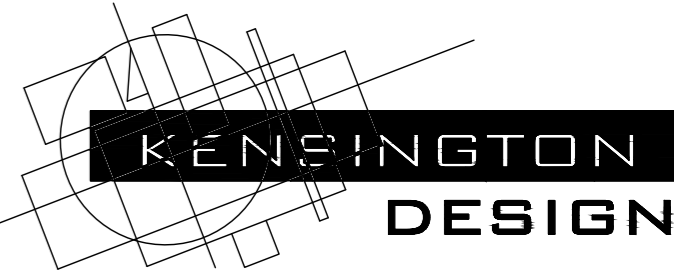

ZOITI HOUSE

24 May Street, East Fremantle WA 6168
Phone: 9438 3288 Fax: 9438 3299
E-mail: kd@kensingtondesign.com.au

Date: SEPTEMBER 12, 2023 Job: 28 PIER STREET EAST FREMANTLE