


elevation 1
scale 1:100

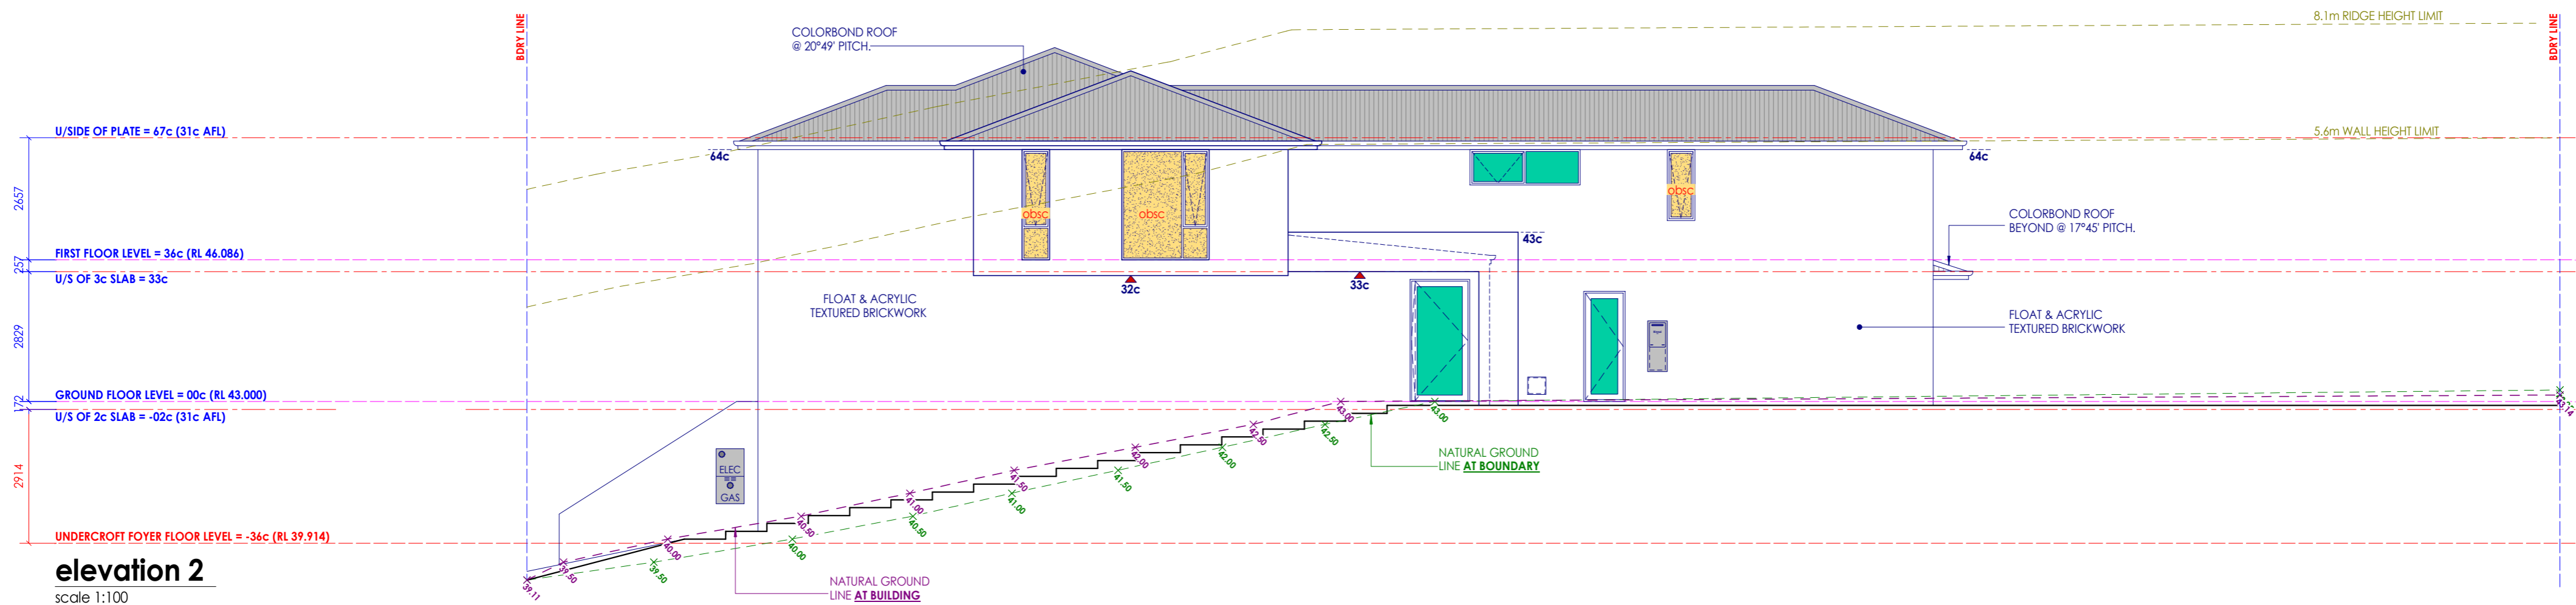

elevation 2
scale 1:100

VERNA
HOMES
INDIVIDUAL HOME BUILDERS

Builders Registration No. 12340
Telephone - (08) 9373 3999
Suite 3, First Floor, 54 Belgravia Street, Belmont, W.A 6104
PO Box 398 Como W.A 6952

COPYRIGHT
This plan shall remain the sole property of Verna Homes and must not be given, lent, copied or otherwise disposed or copied without the permission in writing of Verna Homes.

Rev	Date	Notes
A.	28-02-24	ISSUED FOR D.A.
B.	17-07-24	RE-ISSUED FOR D.A.

This is one of the drawings referred to in the building contract.

Client :
Date :
Client :
Date :
Builder :
Date :

Client Name :
Lot 234 (#16)
Pier Street,
East Fremantle

Job number : **2259**
Scale : **1 : 100**
Date Drawn : **Feb' 2024**
Revision No : **B.**
Sheet No : **04 of 08**
Drawing Name : **Elevations 1-2**