


**elevation 1**  
scale 1:100

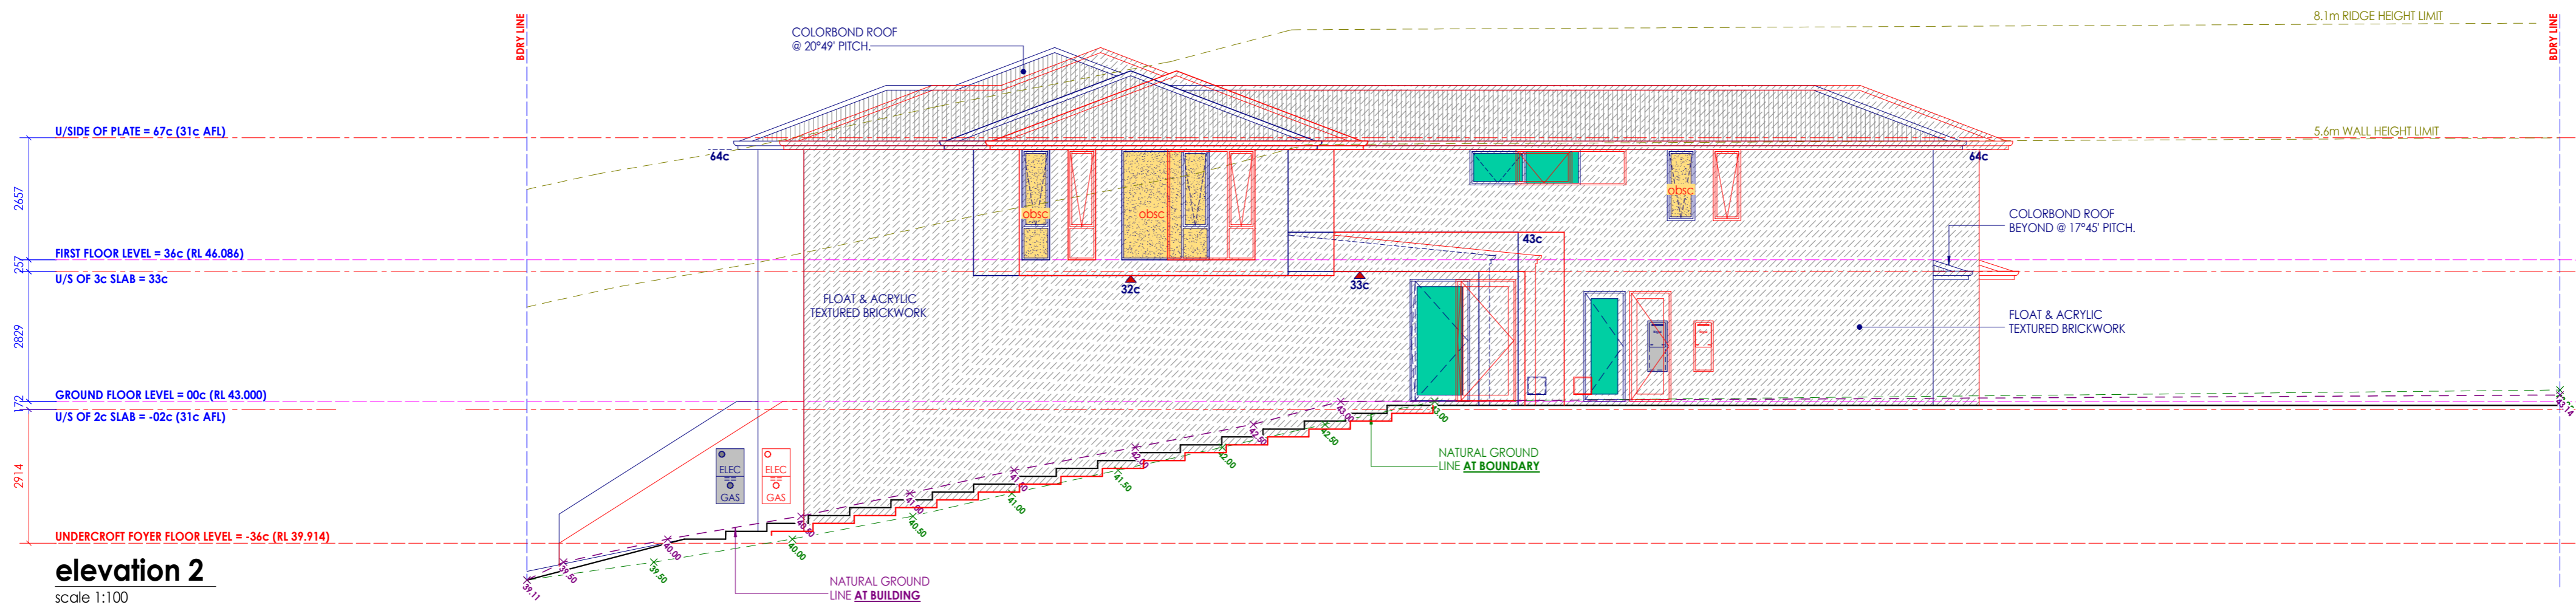

**elevation 2**  
scale 1:100

**VERNA**  
HOMES  
INDIVIDUAL HOME BUILDERS

Builders Registration No. 12340  
Telephone - (08) 9373 3999  
Suite 3, First Floor, 54 Belgravia Street, Belmont, W.A 6104  
PO Box 398 Como W.A 6952

COPYRIGHT  
This plan shall remain the sole property of Verma Homes and must not be given, lent, copied or otherwise disposed of except with the permission in writing of Verma Homes.

Rev	Date	Notes
A.	28-02-24	ISSUED FOR D.A.
B.	17-07-24	RE-ISSUED FOR D.A.

This is one of the drawings referred to in the building contract.

Client : .....  
Date : .....  
Client : .....  
Date : .....  
Builder : .....  
Date : .....

Client Name :  
Site Address :  
**Lot 234 (#16)**  
**Pier Street,**  
**East Fremantle**

Job number :  
**2259**

Scale :  
**1 : 100**

Drawn By :  
**A.Galipo**

Date Drawn :  
**Feb' 2024**

Revision No :  
**B.**

Sheet No :  
**04 of 08**

Drawing Name :  
**Elevations 1-2**