


elevation 3
 scale 1:100

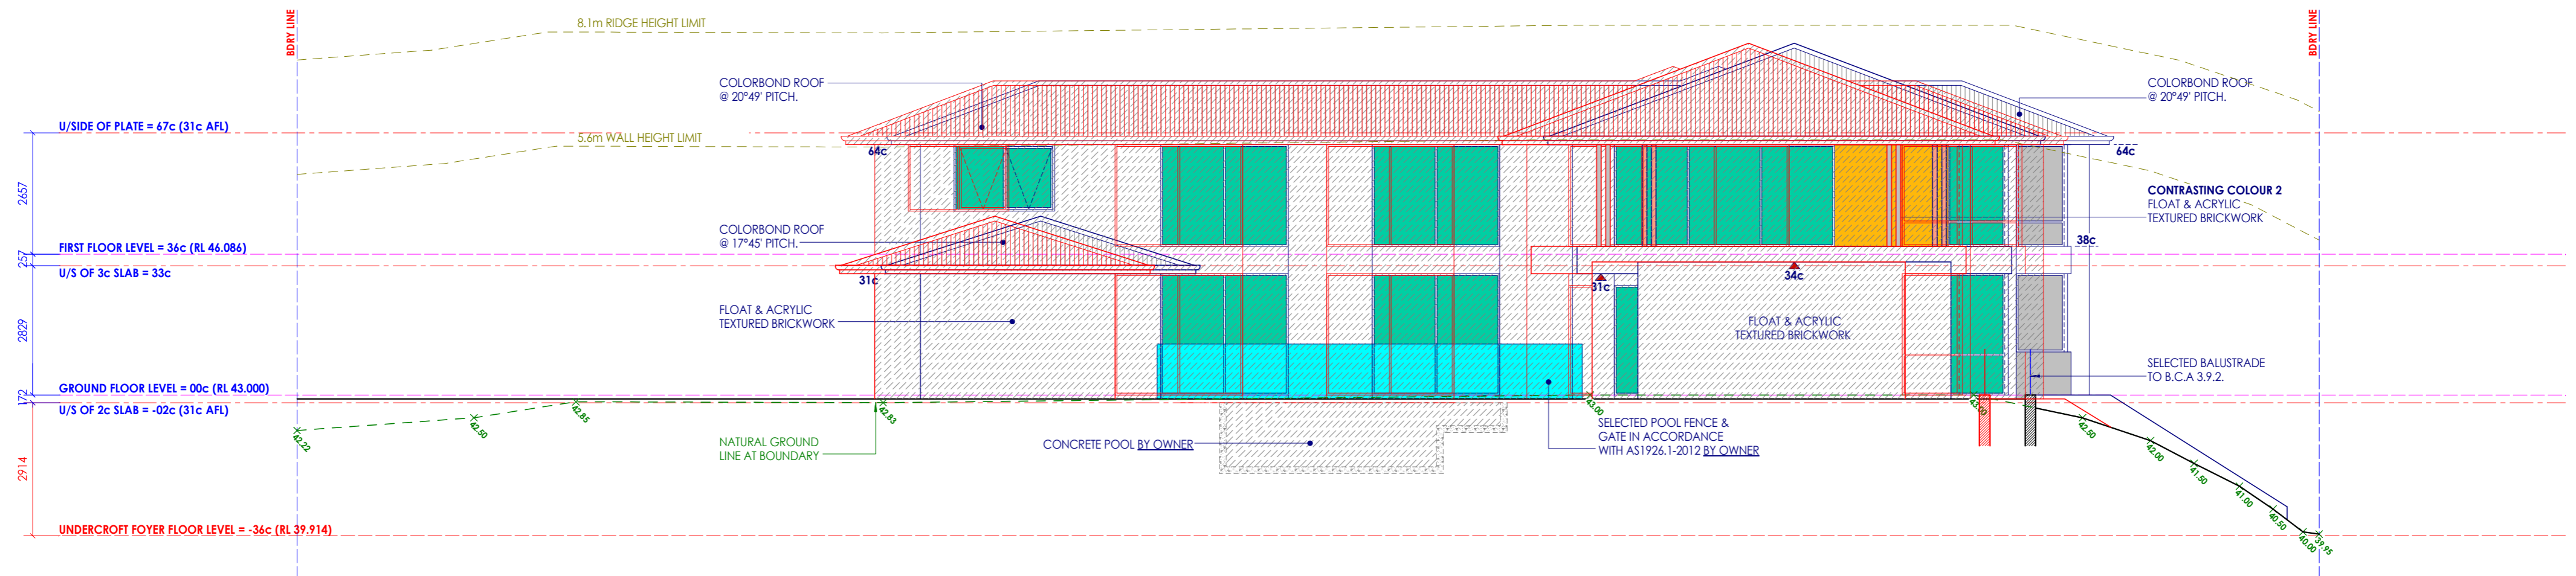

elevation 4
 scale 1:100

AVERNA
 HOMES
 INDIVIDUAL HOME BUILDERS

Builders Registration No. 12340
 Telephone - (08) 9373 3999
 Suite 3, First Floor, 54 Belgravia Street, Belmont, W.A 6104
 PO Box 398 Como W.A 6952

COPYRIGHT
 This plan shall remain the sole property of Favara Homes and must not be given, lent, copied or otherwise disposed or copied without the permission in writing of Favara Homes.

Rev	Date	Notes
A.	28-02-24	ISSUED FOR D.A.
B.	17-07-24	RE-ISSUED FOR D.A.

This is one of the drawings referred to in the building contract.

Client :
 Date :
 Client :
 Date :
 Builder :
 Date :

Client Name :
 Site Address :
Lot 234 (#16)
Pier Street,
East Fremantle

Job number : 2259	Scale : 1 : 100
Drawn By : A.Galipo	Date Drawn : Feb' 2024
Revision No : A.	Sheet No : 05 of 08
Drawing Name : Elevations 3-4	