


elevation 1 (north)
scale 1:100

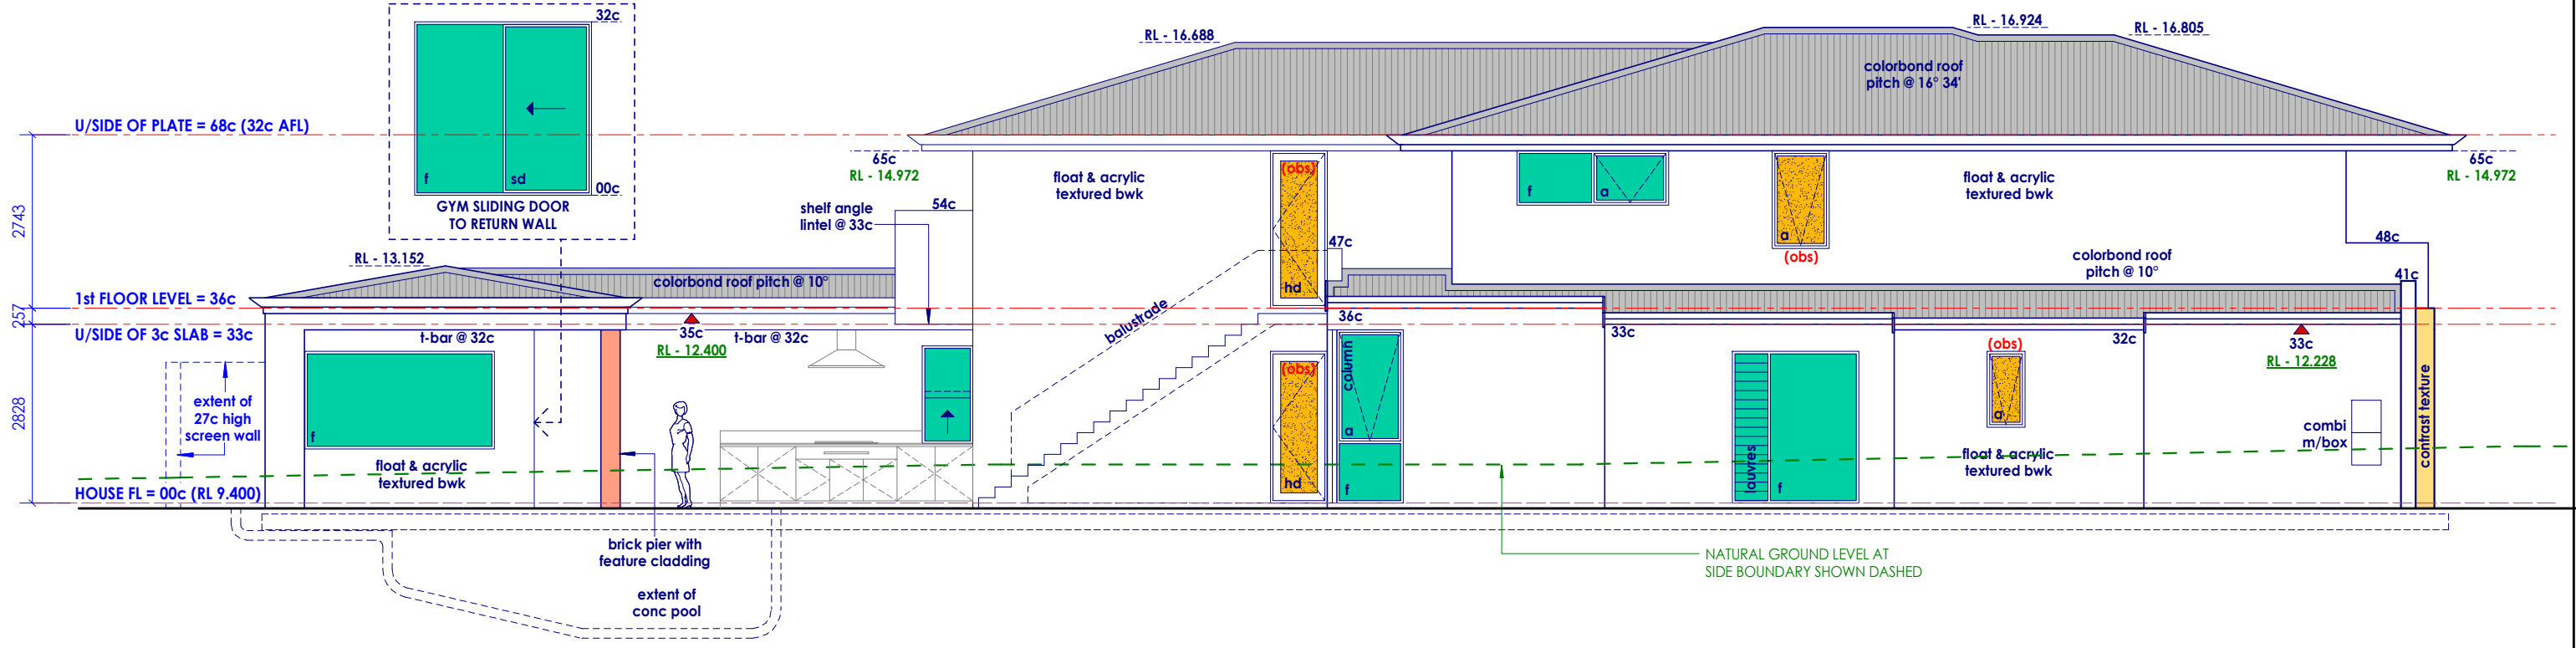

elevation 2 (east)
scale 1:100

AVERNA HOMES
INDIVIDUAL HOME BUILDERS

Builders Registration No. 12340
Telephone - (08) 9373 3999
Suite 3, First Floor, 54 Belgravia Street, Belmont, W.A 6104
PO Box 398 Como W.A 6952

COPYRIGHT
This plan shall remain the sole property of Paolo Seno and must not be given, lent, resold or otherwise disposed or copied without the permission in writing of Paolo Seno.

Rev	Date	Notes
A.	08-05-24.	ISSUED FOR CONTRACTS.

This is one of the drawings referred to in the building contract.

Client :
Date :
Client :
Date :
Builder :
Date :

Client Name :

Site Address :
**Lot 242 (#7)
View Terrace,
East Fremantle**

Job number : 2263	Scale : 1 : 100
Drawn By : A.Galipo	Date Drawn : May 2024
Revision No : A.	Sheet No : 03 of 07
Drawing Name : Elevations 1-3	