


**elevation 3** (south)  
scale 1:100

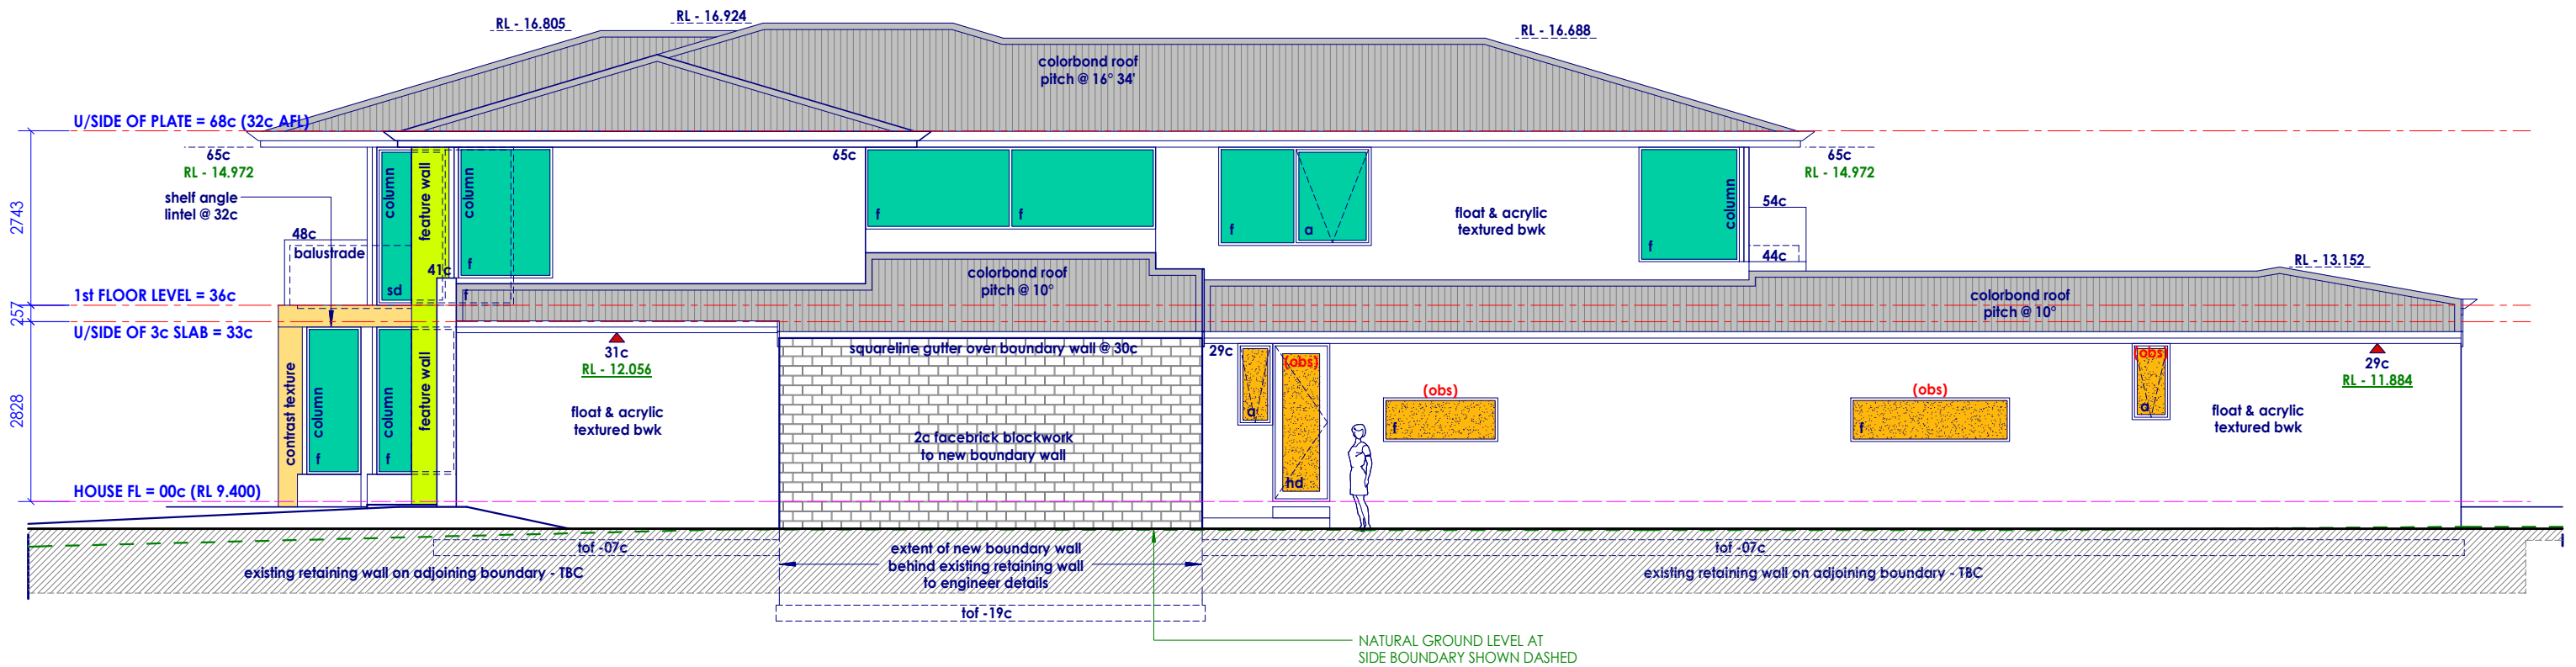

**elevation 4** (west)  
scale 1:100

**AVERNA HOMES**  
INDIVIDUAL HOME BUILDERS

Builders Registration No. 12340  
Telephone - (08) 9373 3999  
Suite 3, First Floor, 54 Belgravia Street, Belmont, W.A 6104  
PO Box 398 Como W.A 6952

COPYRIGHT  
This plan shall remain the sole property of Paolo Seno and must not be given, lent, resold or otherwise disposed or copied without the permission in writing of Paolo Seno.

Rev	Date	Notes
A.	08-05-24.	ISSUED FOR CONTRACTS.

**This is one of the drawings referred to in the building contract.**

Client : .....  
Date : .....  
Client : .....  
Date : .....  
Builder : .....  
Date : .....

Client Name :  
Job number : **2263**  
Drawn By : **A.Galipo**  
Revision No : **A.**  
Site Address :  
**Lot 242 (#7)  
View Terrace,  
East Fremantle**

Scale : **1 : 100**  
Date Drawn : **May 2024**  
Sheet No : **04 of 07**  
Drawing Name : **Elevations 3 & 4**