



SILAS STREET

60 SILAS STREET EAST FREEMANLE

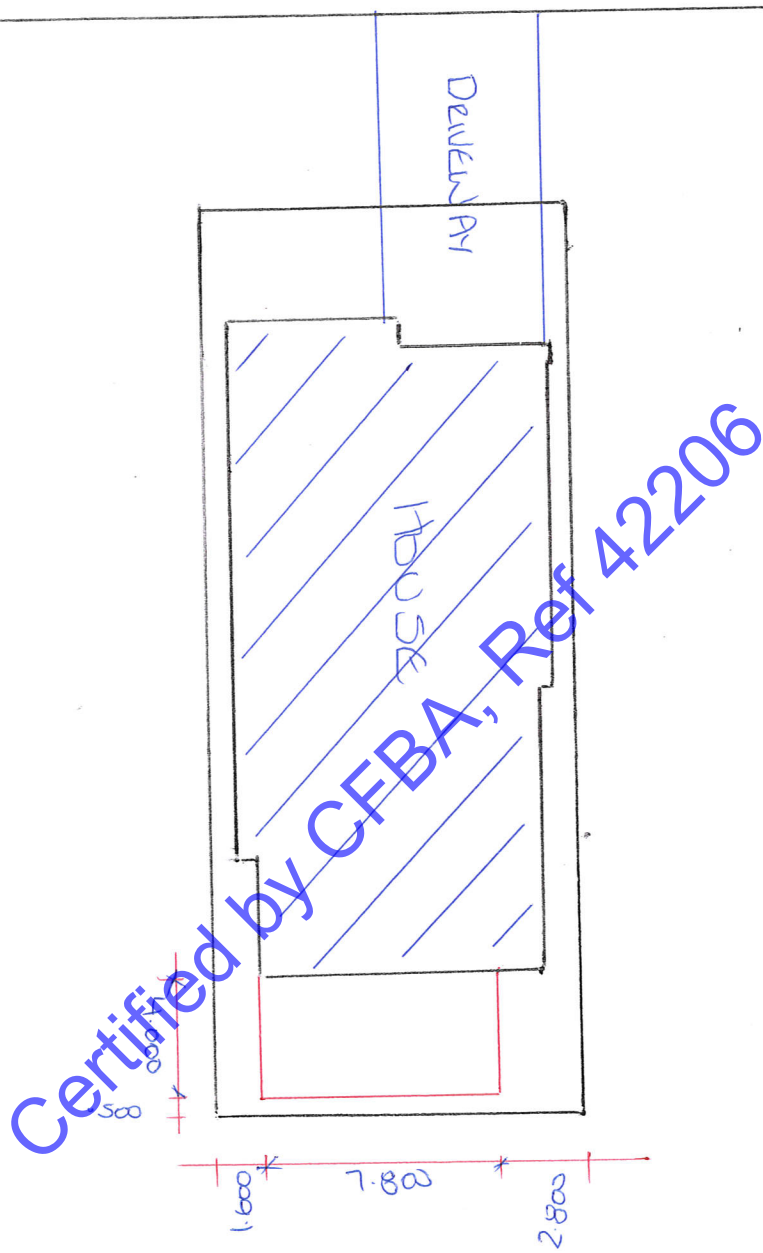

Scale 1:250

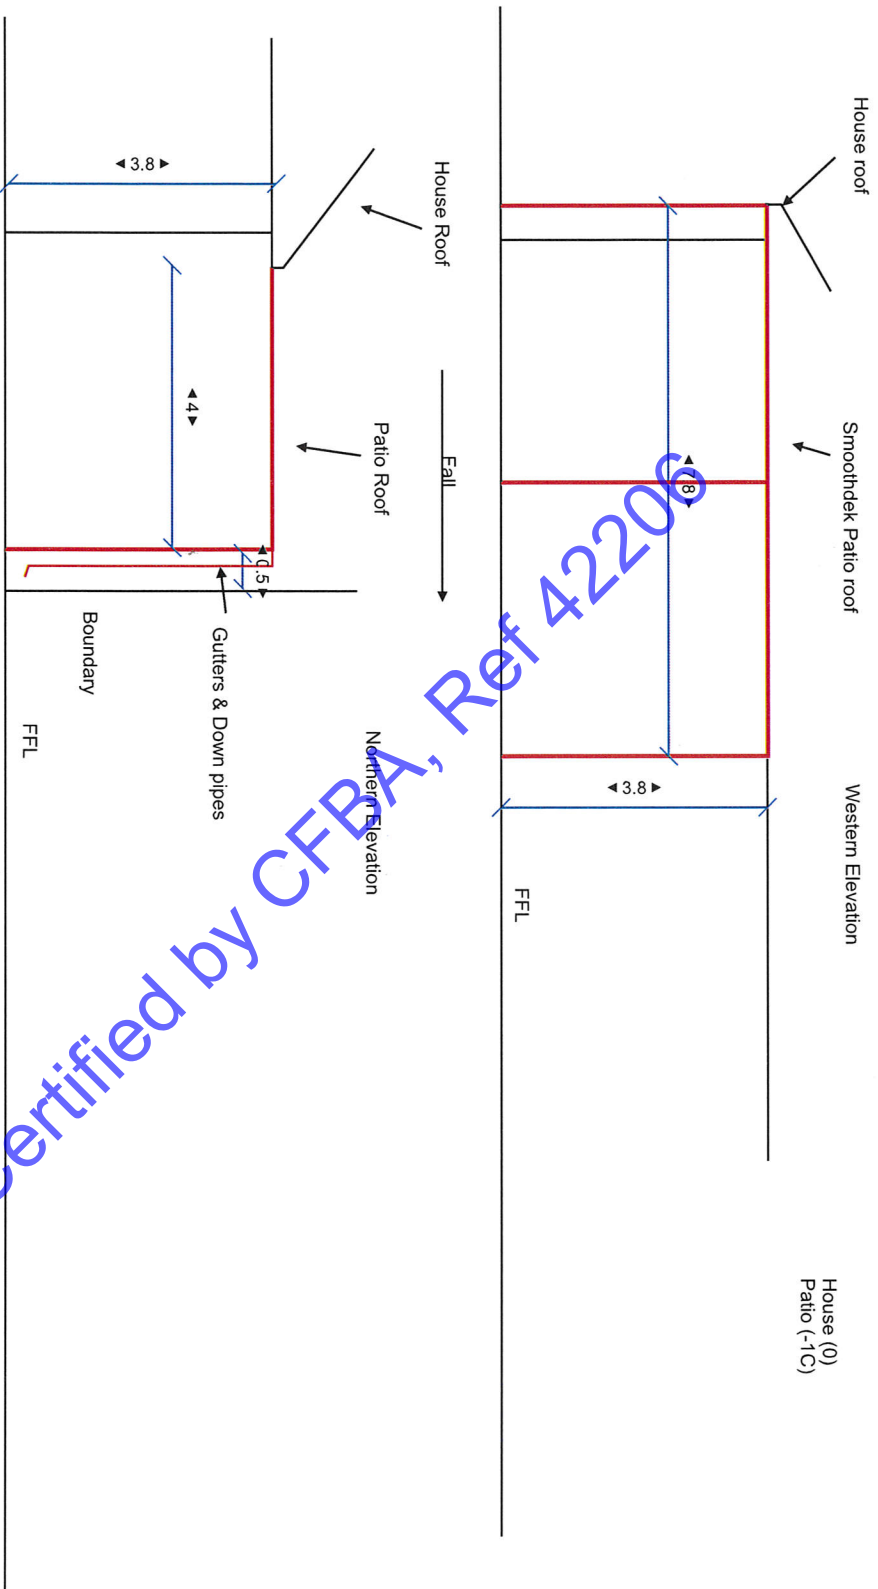

Certified by CFBA, Ref 42208

Site:	60 Silas Street East Fremantle		Drawing:	Moore		Project:	000023336		Drawn:	J Collins		Notes:			
Title:	Northern & Western Elevation		Scale:	1:100		Date:	08/05/2024		Rev:	A		Advanced Patios	39 Gillam Drive Kelmscott WA 6111 0894954513 shiremanager@advancedpatios.com.au		