


DESIGN AND DRAFTING CONSULTANT
 7 EUCALYPT COURT DUNCRANG
 WESTERN AUSTRALIA 6023
 TEL : 0412 111 555
 EMAIL bjdsgnwa@gmail.com

BJ
BUILDING
DESIGN

K & M SVATOS
 CONTOUR SURVEY
 LOT 171, 28 FORTESCUE STREET
 EAST FREMANTLE

PT. LOT 170

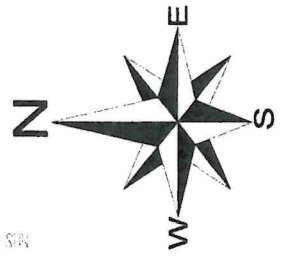

TBM - NAIL IN BITUMEN
 RL 10.00 Assumed


28 FORTESCUE

STREET

SCALE 1:200

20.12

1500

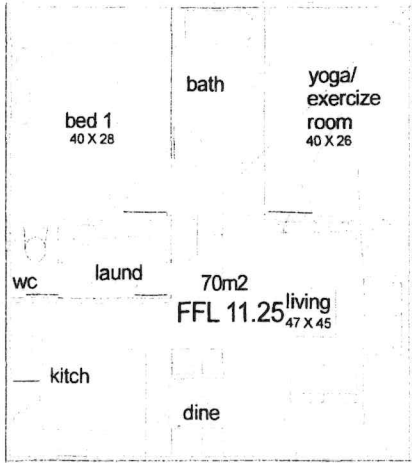

TIMBER SHED

TIMBER

GARAGE

1000

Patio


BRICK
LAUNDRY

ENCL. PATIO

1012m²

PLAN 3286(1)
EXISTING
RESIDENCE

50.29

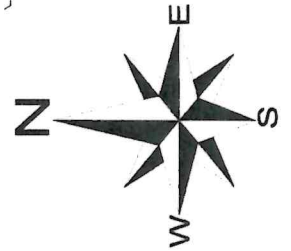

GUM

SHRUB

20.12

FORTESCUE


STREET

SCALE 1:100


DESIGN AND DRAFTING CONSULTANT
 7 EUCALYPT COURT DUNCRAG
 WESTERN AUSTRALIA 6023
 TEL: 0412 111 555
 EMAIL: bdesignwa@gmail.com




K & M SVATOS NEW GRANNY FLAT
 28 FORTESCUE STREET
 EAST FREMANTLE

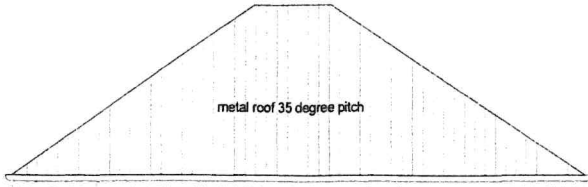


side elevation south

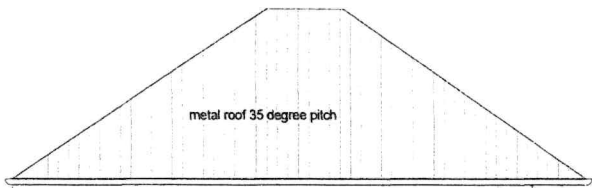

side elevation north

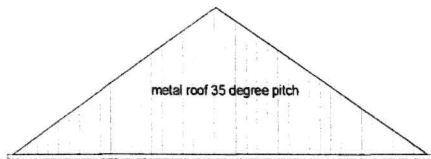

side elevation south

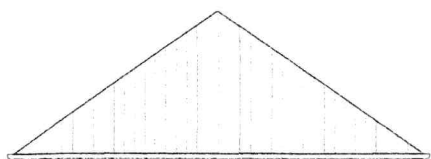


front elevation west

DESIGN AND DRAFTING CONSULTANT
7 EUCALYPT COURT DUNCRAIG
WESTERN AUSTRALIA 6023
TEL : 0412 111 555
EMAIL: bdesignwa@gmail.com




K & M SVATOS NEW GRANNY FLAT
ELEVATIONS
28 FORTESCUE STREET
EAST FREMANTLE

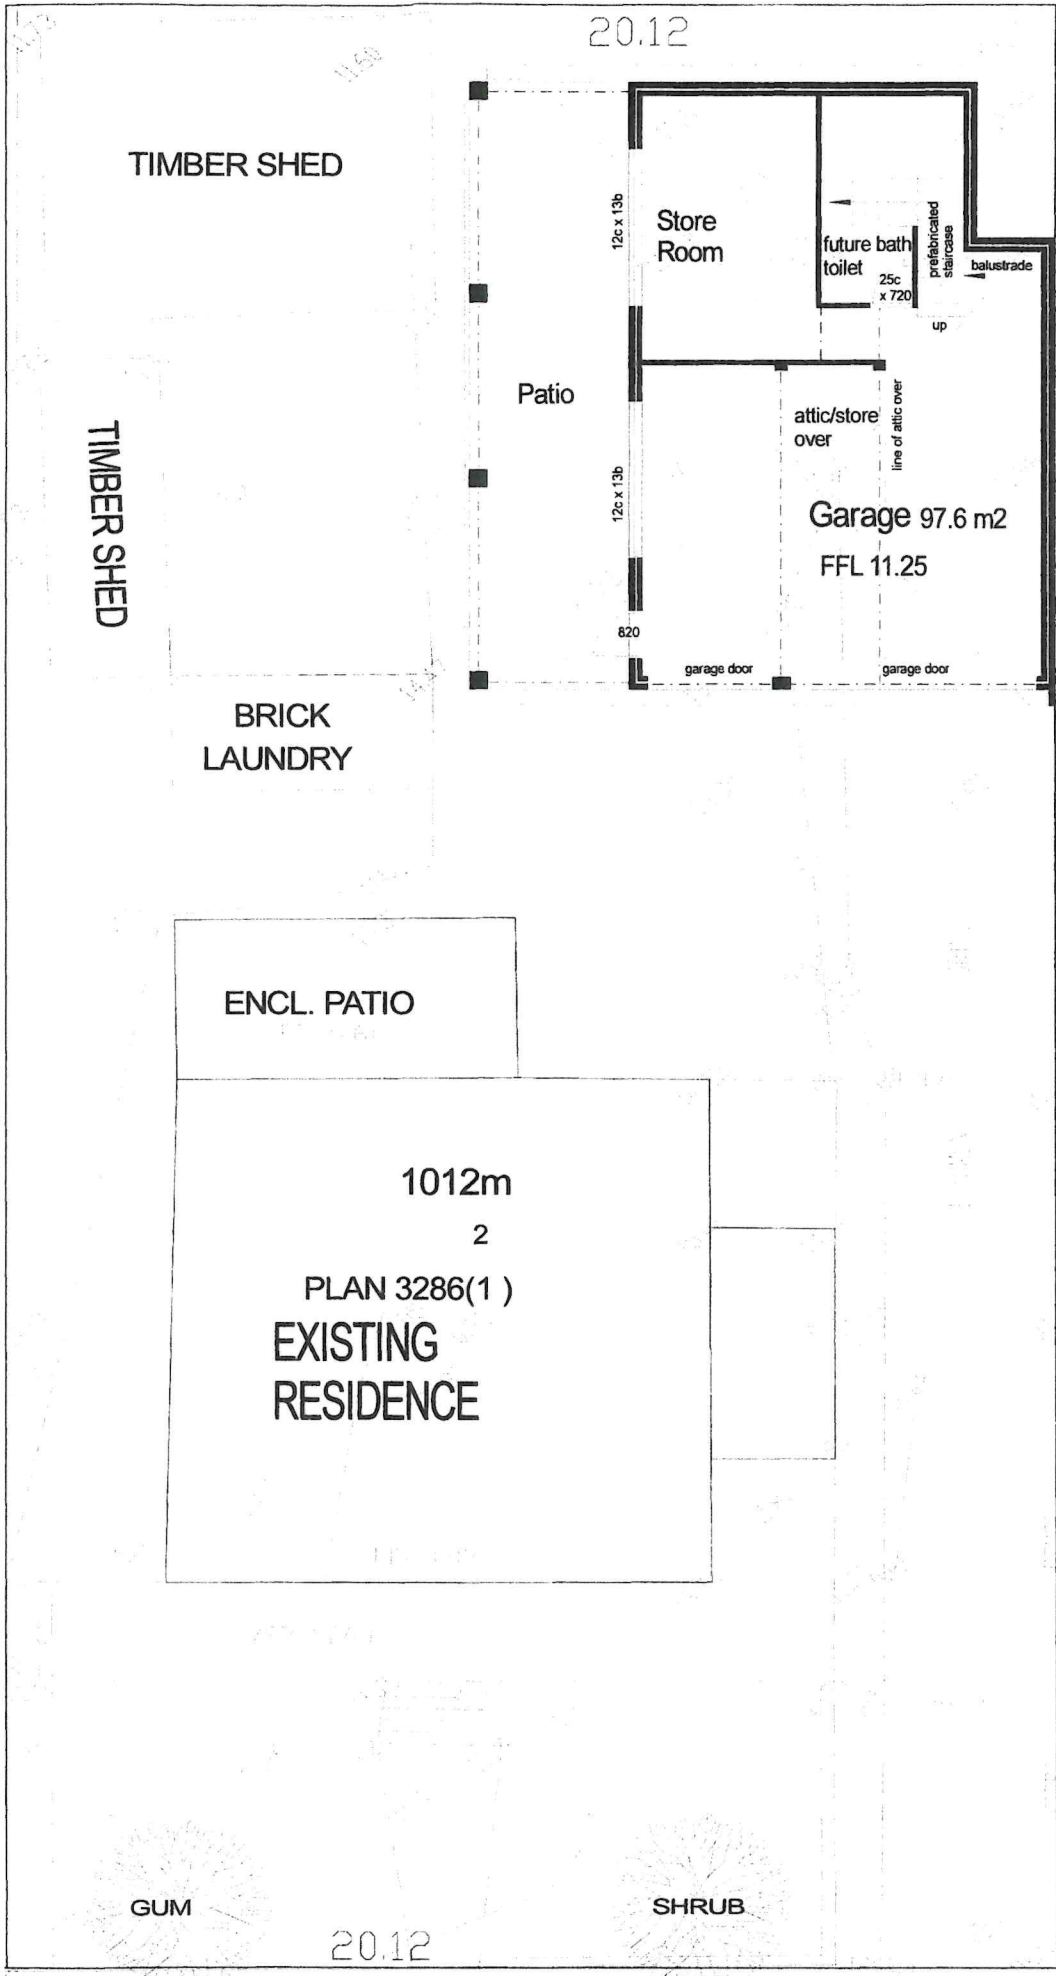

DESIGN AND DRAFTING CONSULTANT
 7 EUCALYPT COURT DUNGRAIG
 WESTERN AUSTRALIA 6023
 TEL: 0412 111 555
 EMAIL: bjesignwa@gmail.com




K & M SVATOS NEW GARAGE/STORE
 28 FORTESCUE STREET
 EAST FREMANTLE

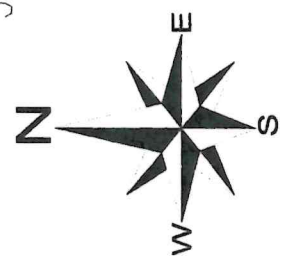


28 FORTESCUE STREET

STREET


SCALE 1:100

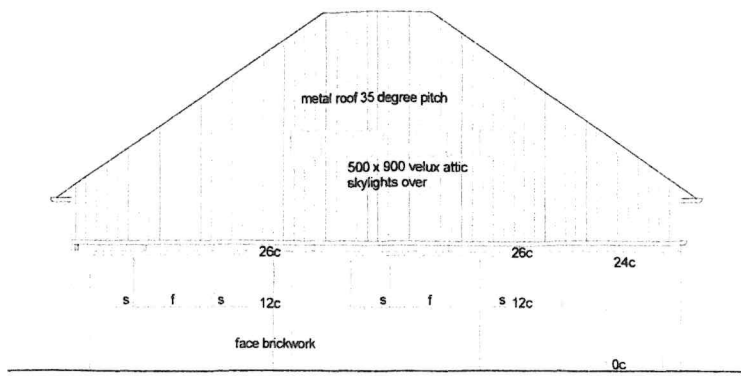


side elevation north

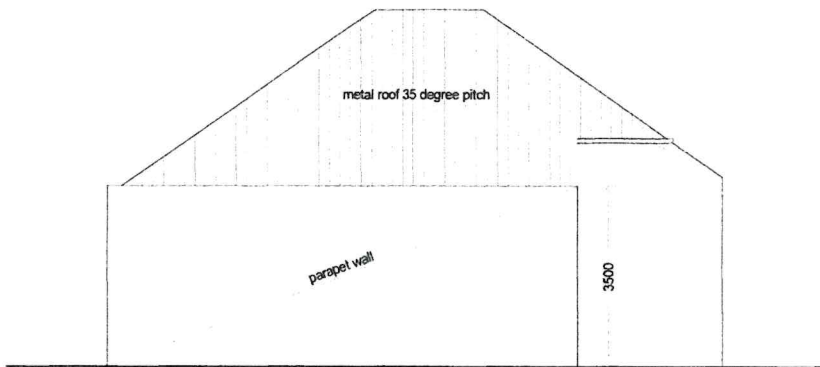

side elevation south

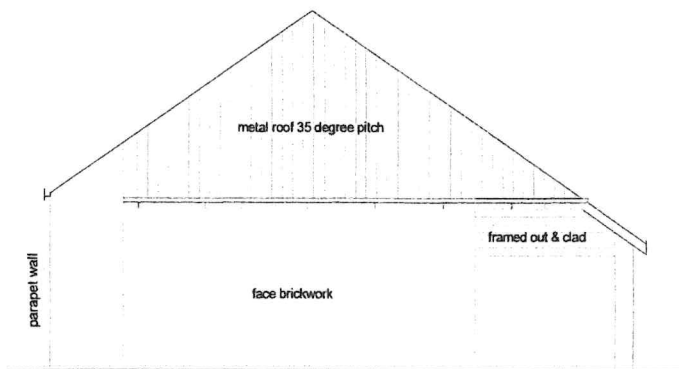

rear elevation east

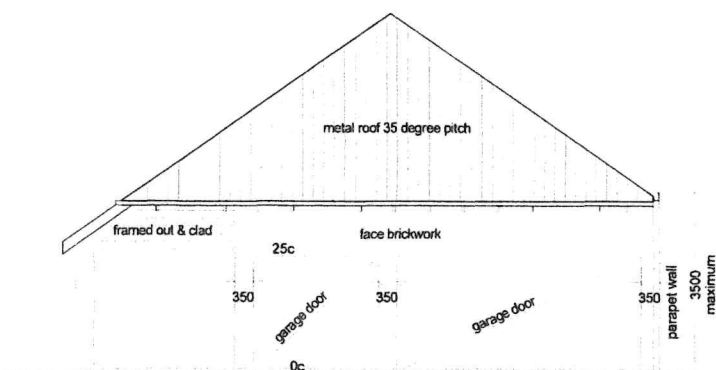

front elevation west

DESIGN AND DRAFTING CONSULTANT
 7 EUCALYPT COURT DUNCRAG
 WESTERN AUSTRALIA 6023
 TEL : 0412 111 555
 EMAIL bjdesignwa@gmail.com



K & M SVATOS NEW GARAGE/STORE
 ELEVATIONS
 28 FORTESCUE STREET
 EAST FREMANTLE