


NOTES / LEGEND / MATERIAL

- AL ALUMINUM FRAMED GLAZING
- AW AWNING
- BB BRICK BREEZEBLOCK
- BR-E BRICKWORK - EXISTING
- BR-P BRICKWORK - PAINTED
- BR-R BRICKWORK - RECYCLED
- CN CONCRETE - SKIM COAT
- GRC GLASS FIBRE REINFORCED CONCRETE - FACADE SCREEN
- MB 1000mm HIGH METAL MESH BALUSTRADE
- MS METAL SCREEN
- LO ALUMINUM LOUVRE
- LS LIMESTONE
- TF TERRACOTTA FINIS
- TB TIMBER BATTENS
- RB ROOF - STONE BALLAST
- RC ROOF - CONCRETE
- RG ROOF - GARDEN
- RM ROOF - METAL
- RT ROOF - TILES
- SCR VERTICAL SCREEN
- SK GLAZED SKYLIGHT
- TD TIMBER DECK
- EX EXISTING
- EARTH
- LANDSCAPING
- TIMBER DECKING
- EXISTING HERITAGE BUILDING
- SOLAR PANELS
- BH BULKHEAD
- WB WASH BASIN

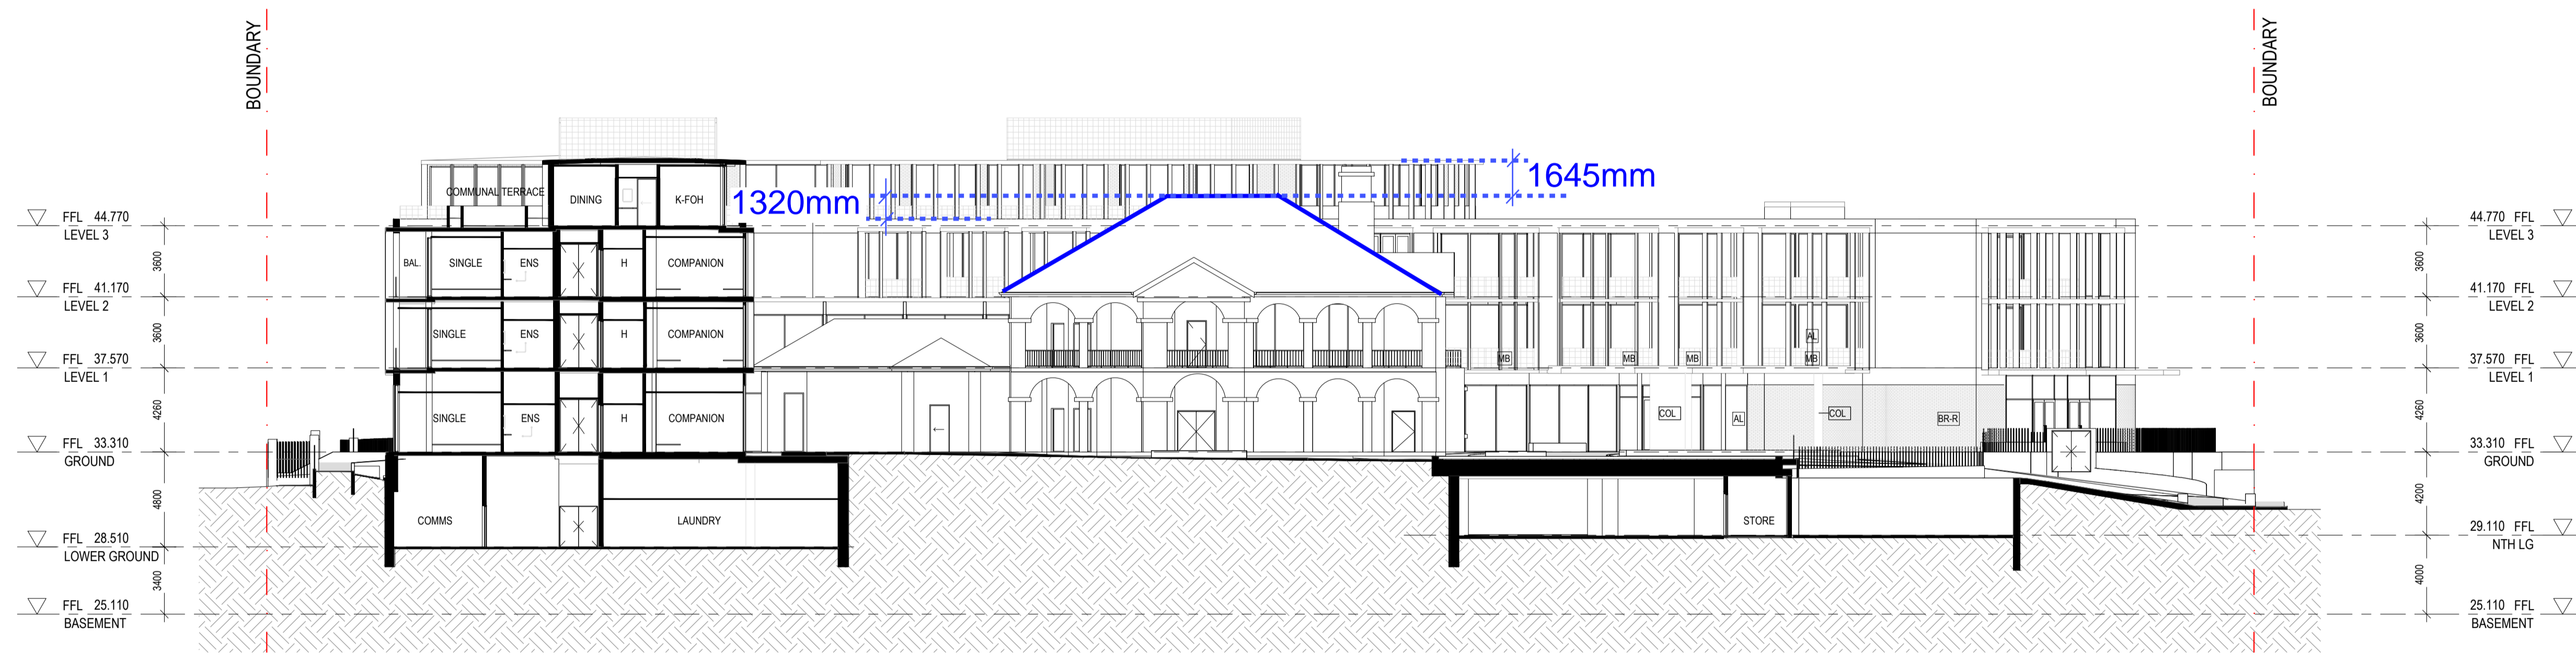


8 SECTIONAL ELEVATION - SOUTH
A 0050 1:200



9 SECTIONAL ELEVATION - NORTH
A 0050 1:200

E	30/05/22	ISSUE FOR DA SUBMISSION
ISSUE DATE		AMENDMENT
STATUS		
DA SUBMISSION		
© Copyright 2020 . Kerry Hill Architects Pty Ltd. THIS DRAWING IS AND AT ALL TIMES REMAINS THE EXCLUSIVE PROPERTY OF KERRY HILL ARCHITECTS PTY LTD.		
CLIENT		
FRESH FIELDS PROJECTS (WA) No1 PTY LTD		
ARCHITECT		
Kerry Hill Architects Pty Ltd		
30 Mouat St, Fremantle, WA 6160 T: +61 8 93364545 F: +61 8 93364546 admin_perth@kerryhillarchitects.com		
PROJECT	REF	
WOODSIDE CARE PRECINCT	574	
ADDRESS		
LOT 250 (18) DALGETY ST LOT 114 (26) DALGETY ST LOT 116 (29) FORTESCUE ST EAST FREMANTLE WA 6158		
DRAWN	KHA	NORTH
SCALE	1:200	
DATE	13/05/20	
CHECKED	KHA	APPROVED
		KHA
DRAWING TITLE		
SECTION ELEVATIONS - NEW		

SKAR 041.1
29.07.2022
Height Relative to Ridge

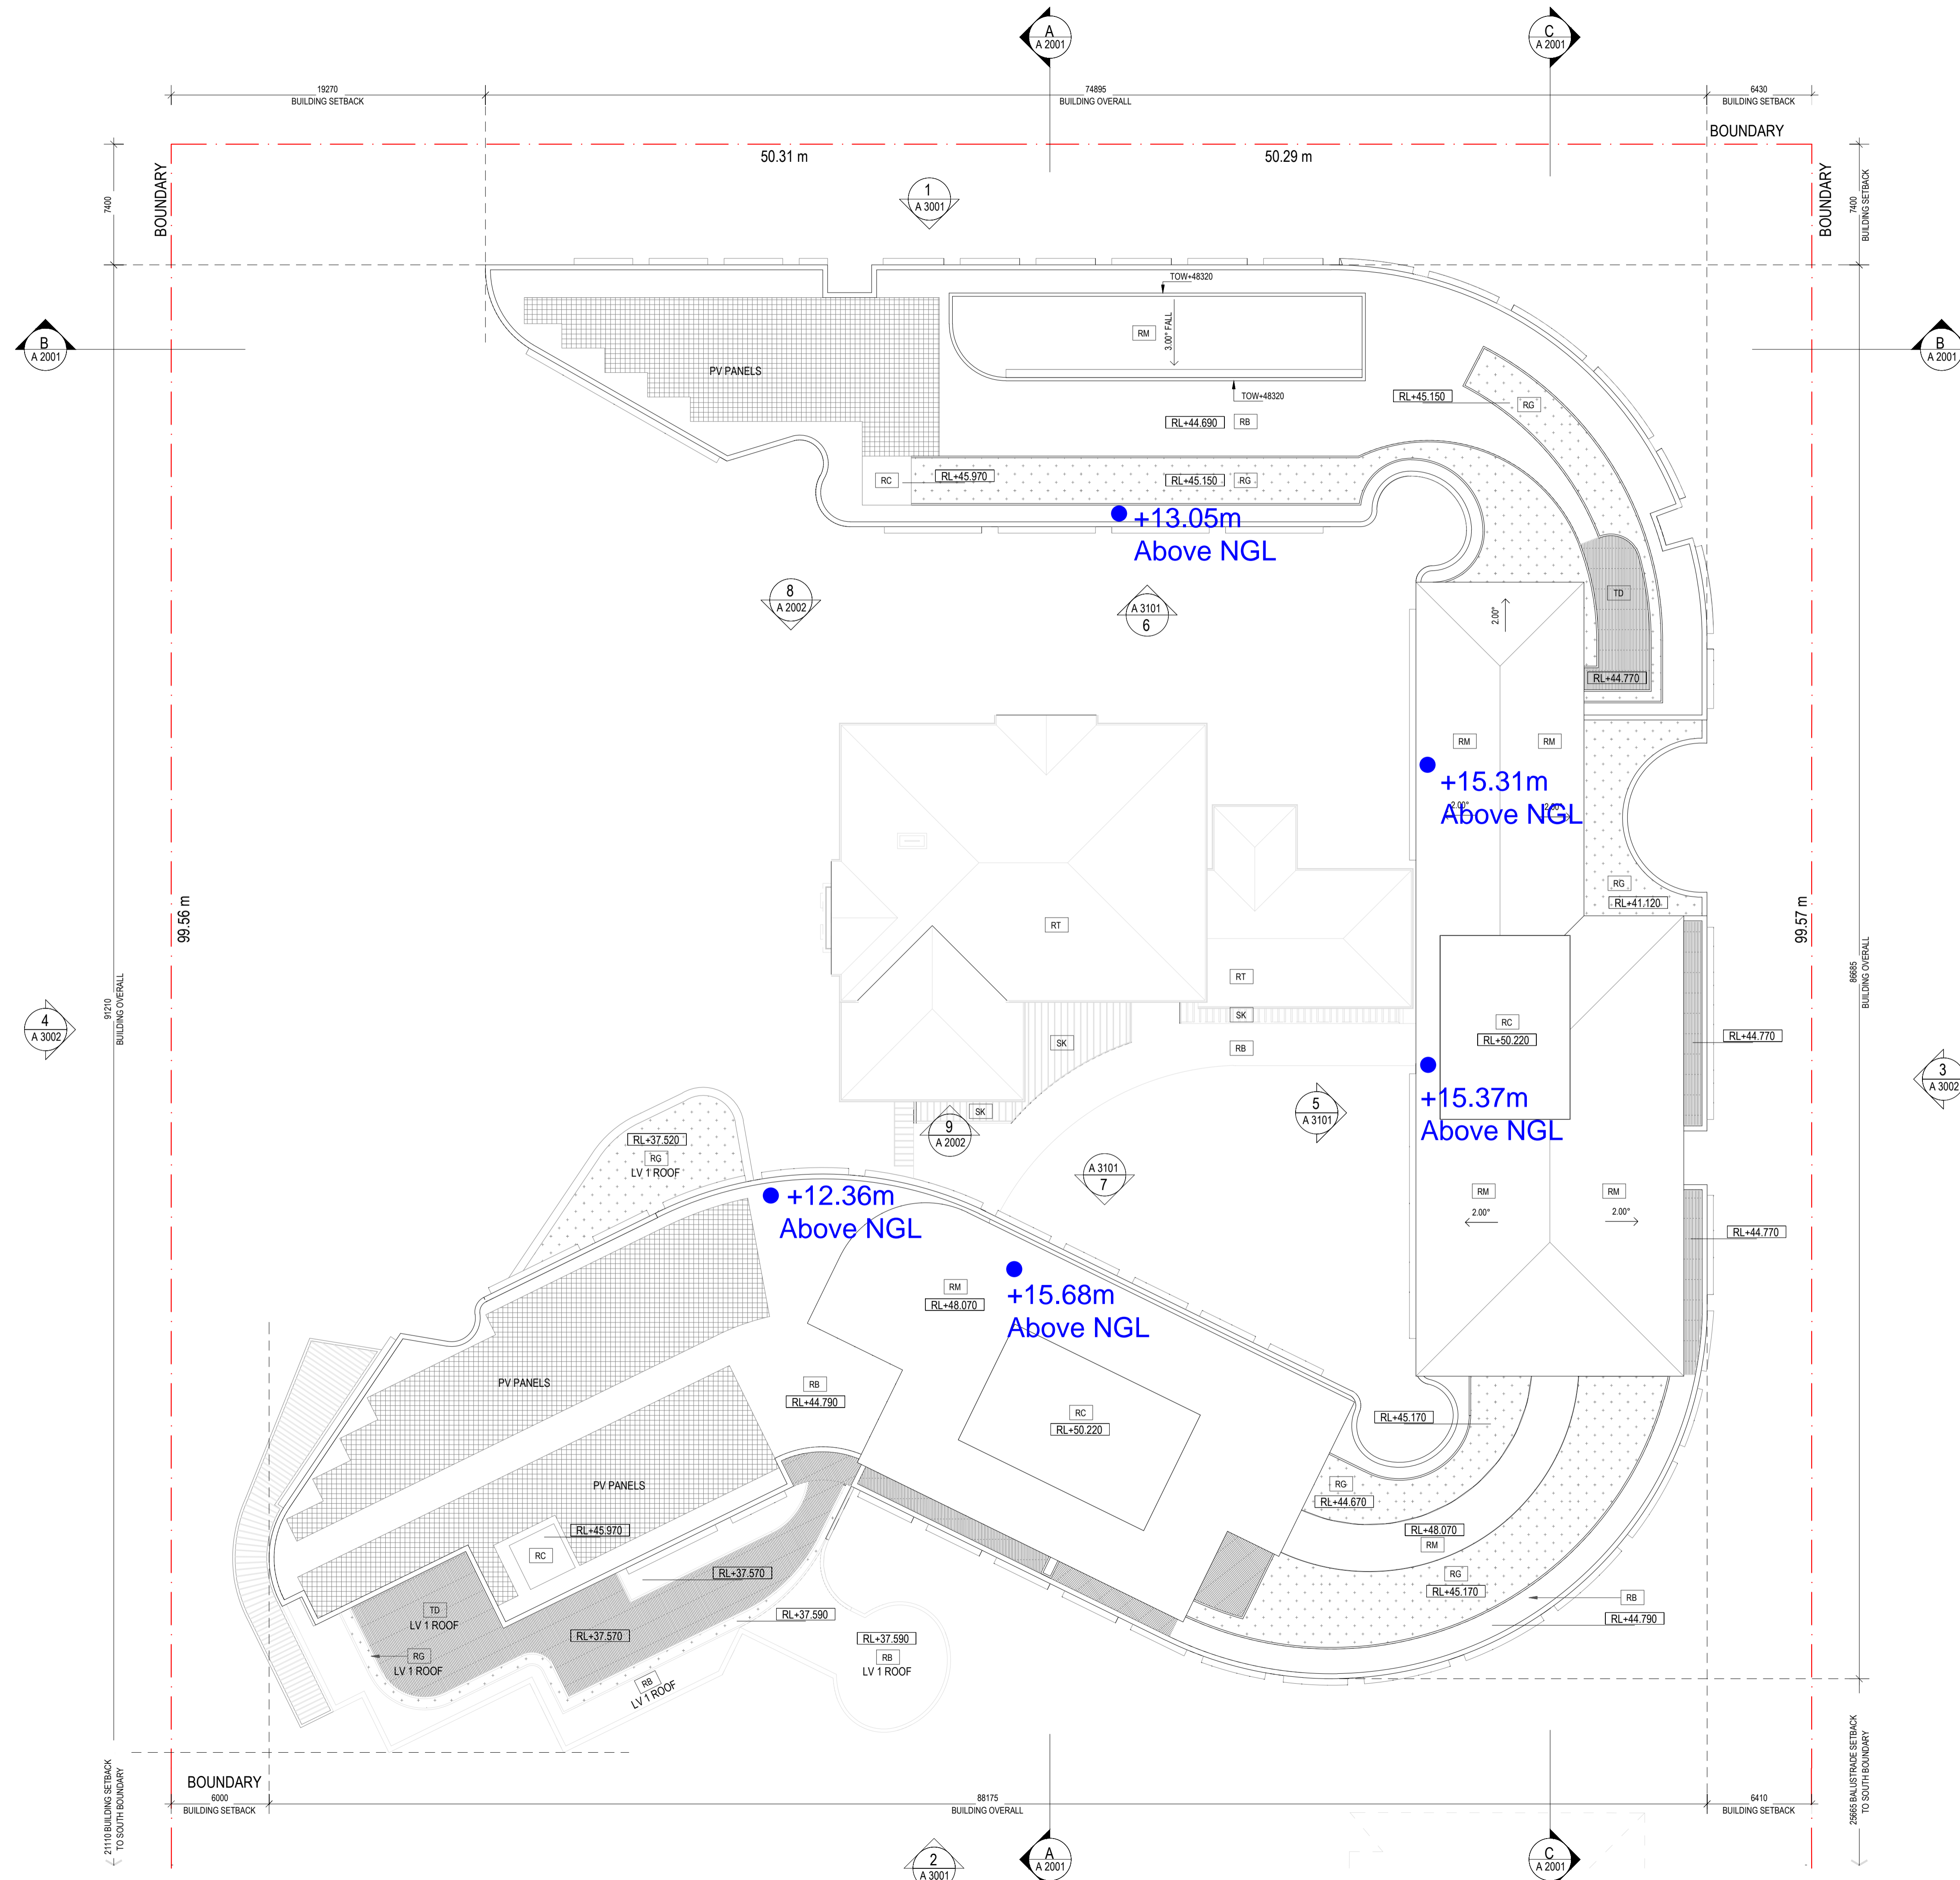

NOTES / LEGEND / MATERIAL	
AL	ALUMINUM FRAMED GLAZING
AW	AWNING
BB	BRICK BREEZEBLOCK
BR-E	BRICKWORK - EXISTING
BR-P	BRICKWORK - PAINTED
BR-R	BRICKWORK - RECYCLED
CN	CONCRETE - SKIM COAT
GRC	GLASS FIBRE REINFORCED CONCRETE - FACADE SCREEN
MB	1000mm HIGH METAL MESH BALUSTRADE
MS	METAL SCREEN
LO	ALUMINUM LOUVRE
LS	LIMESTONE
TF	TERRACOTTA FINIS
TB	TIMBER BATTENS
RB	ROOF - STONE BALLAST
RC	ROOF - CONCRETE
RG	ROOF - GARDEN
RM	ROOF - METAL
RT	ROOF - TILES
SCR	VERTICAL SCREEN
SK	GLAZED SKYLIGHT
TD	TIMBER DECK
EARTH	EARTH
LANDSCAPING	LANDSCAPING
TIMBER DECKING	TIMBER DECKING
EXISTING HERITAGE BUILDING	EXISTING HERITAGE BUILDING
SOLAR PANELS	SOLAR PANELS
BH	BULKHEAD
WB	WASH BASIN

E	30/05/22	ISSUE FOR DA SUBMISSION
ISSUE DATE		AMENDMENT
STATUS		
DA SUBMISSION		
© Copyright 2020 . Kerry Hill Architects Pty Ltd. THIS DRAWING IS AND AT ALL TIMES REMAINS THE EXCLUSIVE PROPERTY OF KERRY HILL ARCHITECTS PTY LTD.		
CLIENT		
FRESH FIELDS PROJECTS (WA) No1 PTY LTD		
ARCHITECT		
Kerry Hill Architects Pty Ltd		
30 MOUNT ST, FREMANTLE, WA 6160 T: +61 8 93364545 F: +61 8 93364546 admin_perth@kerryhillarchitects.com		
PROJECT		REF
WOODSIDE CARE PRECINCT		574
ADDRESS		
LOT 250 (18) DALGETY ST LOT 114 (26) DALGETY ST LOT 116 (29) FORTESCUE ST EAST FREMANTLE WA 6158		
DRAWN	KHA	NORTH
SCALE	1:200	
DATE	13/05/20	
CHECKED	KHA	APPROVED
		KHA
DRAWING TITLE		
ROOF LEVEL GA PLAN		
SKAR 041.2		
29.07.2022		
Natural Ground Levels		